



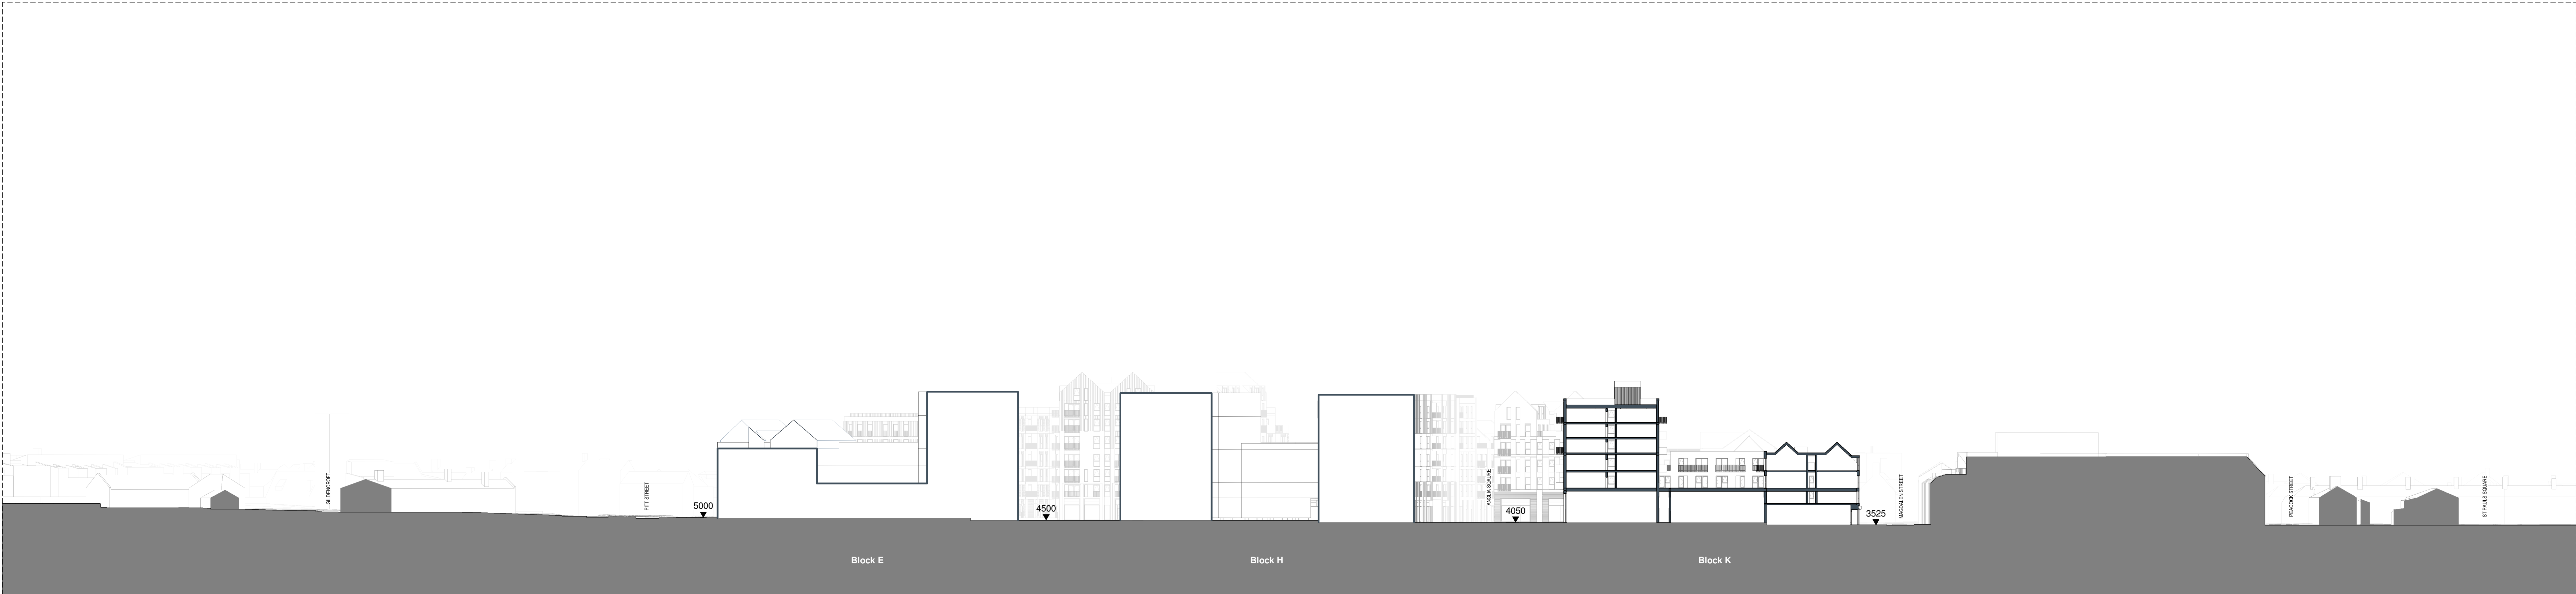

1 Site Section 01  
Scale 1 : 500

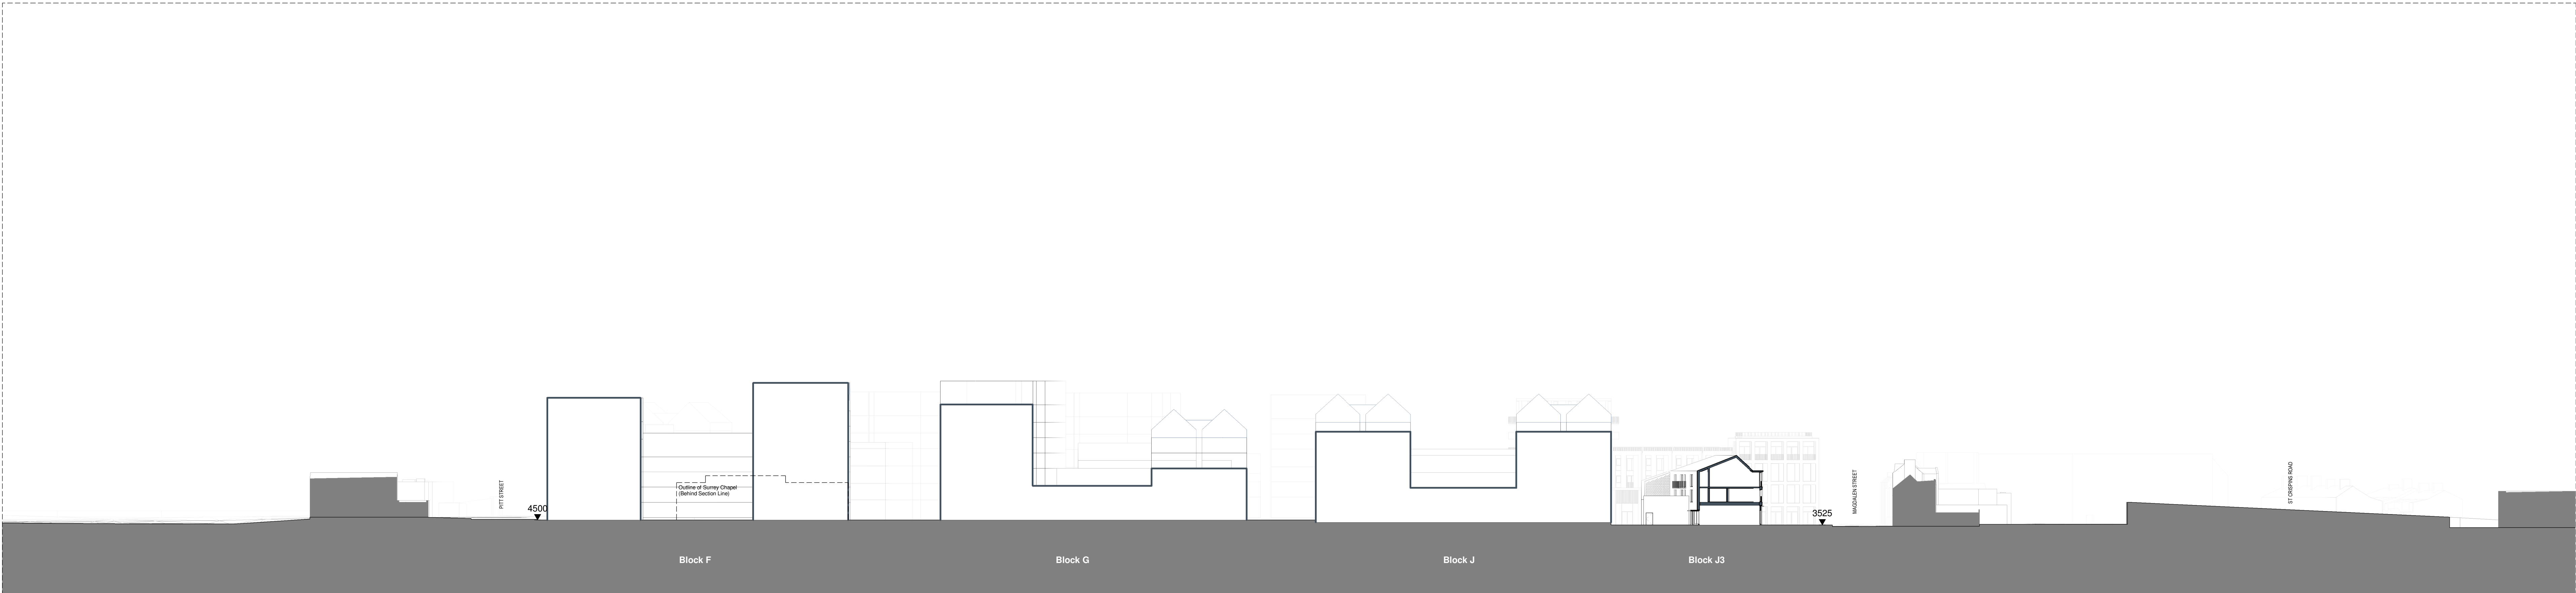

2 Site Section 02  
Scale 1 : 500



3 Site Section 03  
Scale 1 : 500

Contractors and consultants are not to scale dimensions from this drawing

Reproduced by permission of Ordnance Survey on behalf of HMSO  
© CROWN COPYRIGHT and database right 2008 All rights reserved  
Ordnance Survey Licence number AL 1000 22432 Broadway Malyan Limited


The survey information shown on this drawing is based on a topographical survey prepared by a third party and Broadway Malyan Limited accept no responsibility for the accuracy or completeness of the survey.

Drawings to be read in conjunction with the associated Design & Access Statement, associated consultant design team documents & reports and landscape information

Landscape shown is for illustrative purposes only. For detailed landscape information, please refer to the landscape information & documents.

0m 25m 50m

N

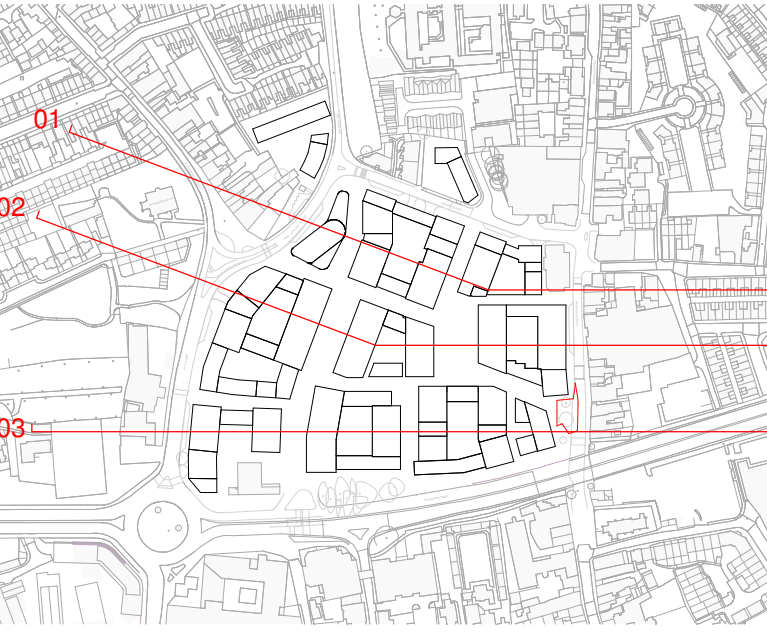

Rev	Date	Drawn By	Description
001	31.03.22		Issued for Planning

**BroadwayMalyan<sup>BM</sup>**

4 Pear Place  
London  
SE1 8BT

T: +44 (0)20 7261 4300  
F: +44 (0)20 781 4300  
E: Lon@BroadwayMalyan.com

www.BroadwayMalyan.com

Client  
**Weston Homes**

Project  
**Anglia Square  
Norwich**

Description  
**Site Sections  
Sections 01, 02 & 03**

Status  
**For Planning**

Scale	Drawn By	Date
1:500@A0	JP	31.03.22
Job Number	Drawing Number	Revision
35301	ZZ-XX-DR-A-04-0001	D0-1

Original size 100mm @ A0 Copyright Broadway Malyan Limited