
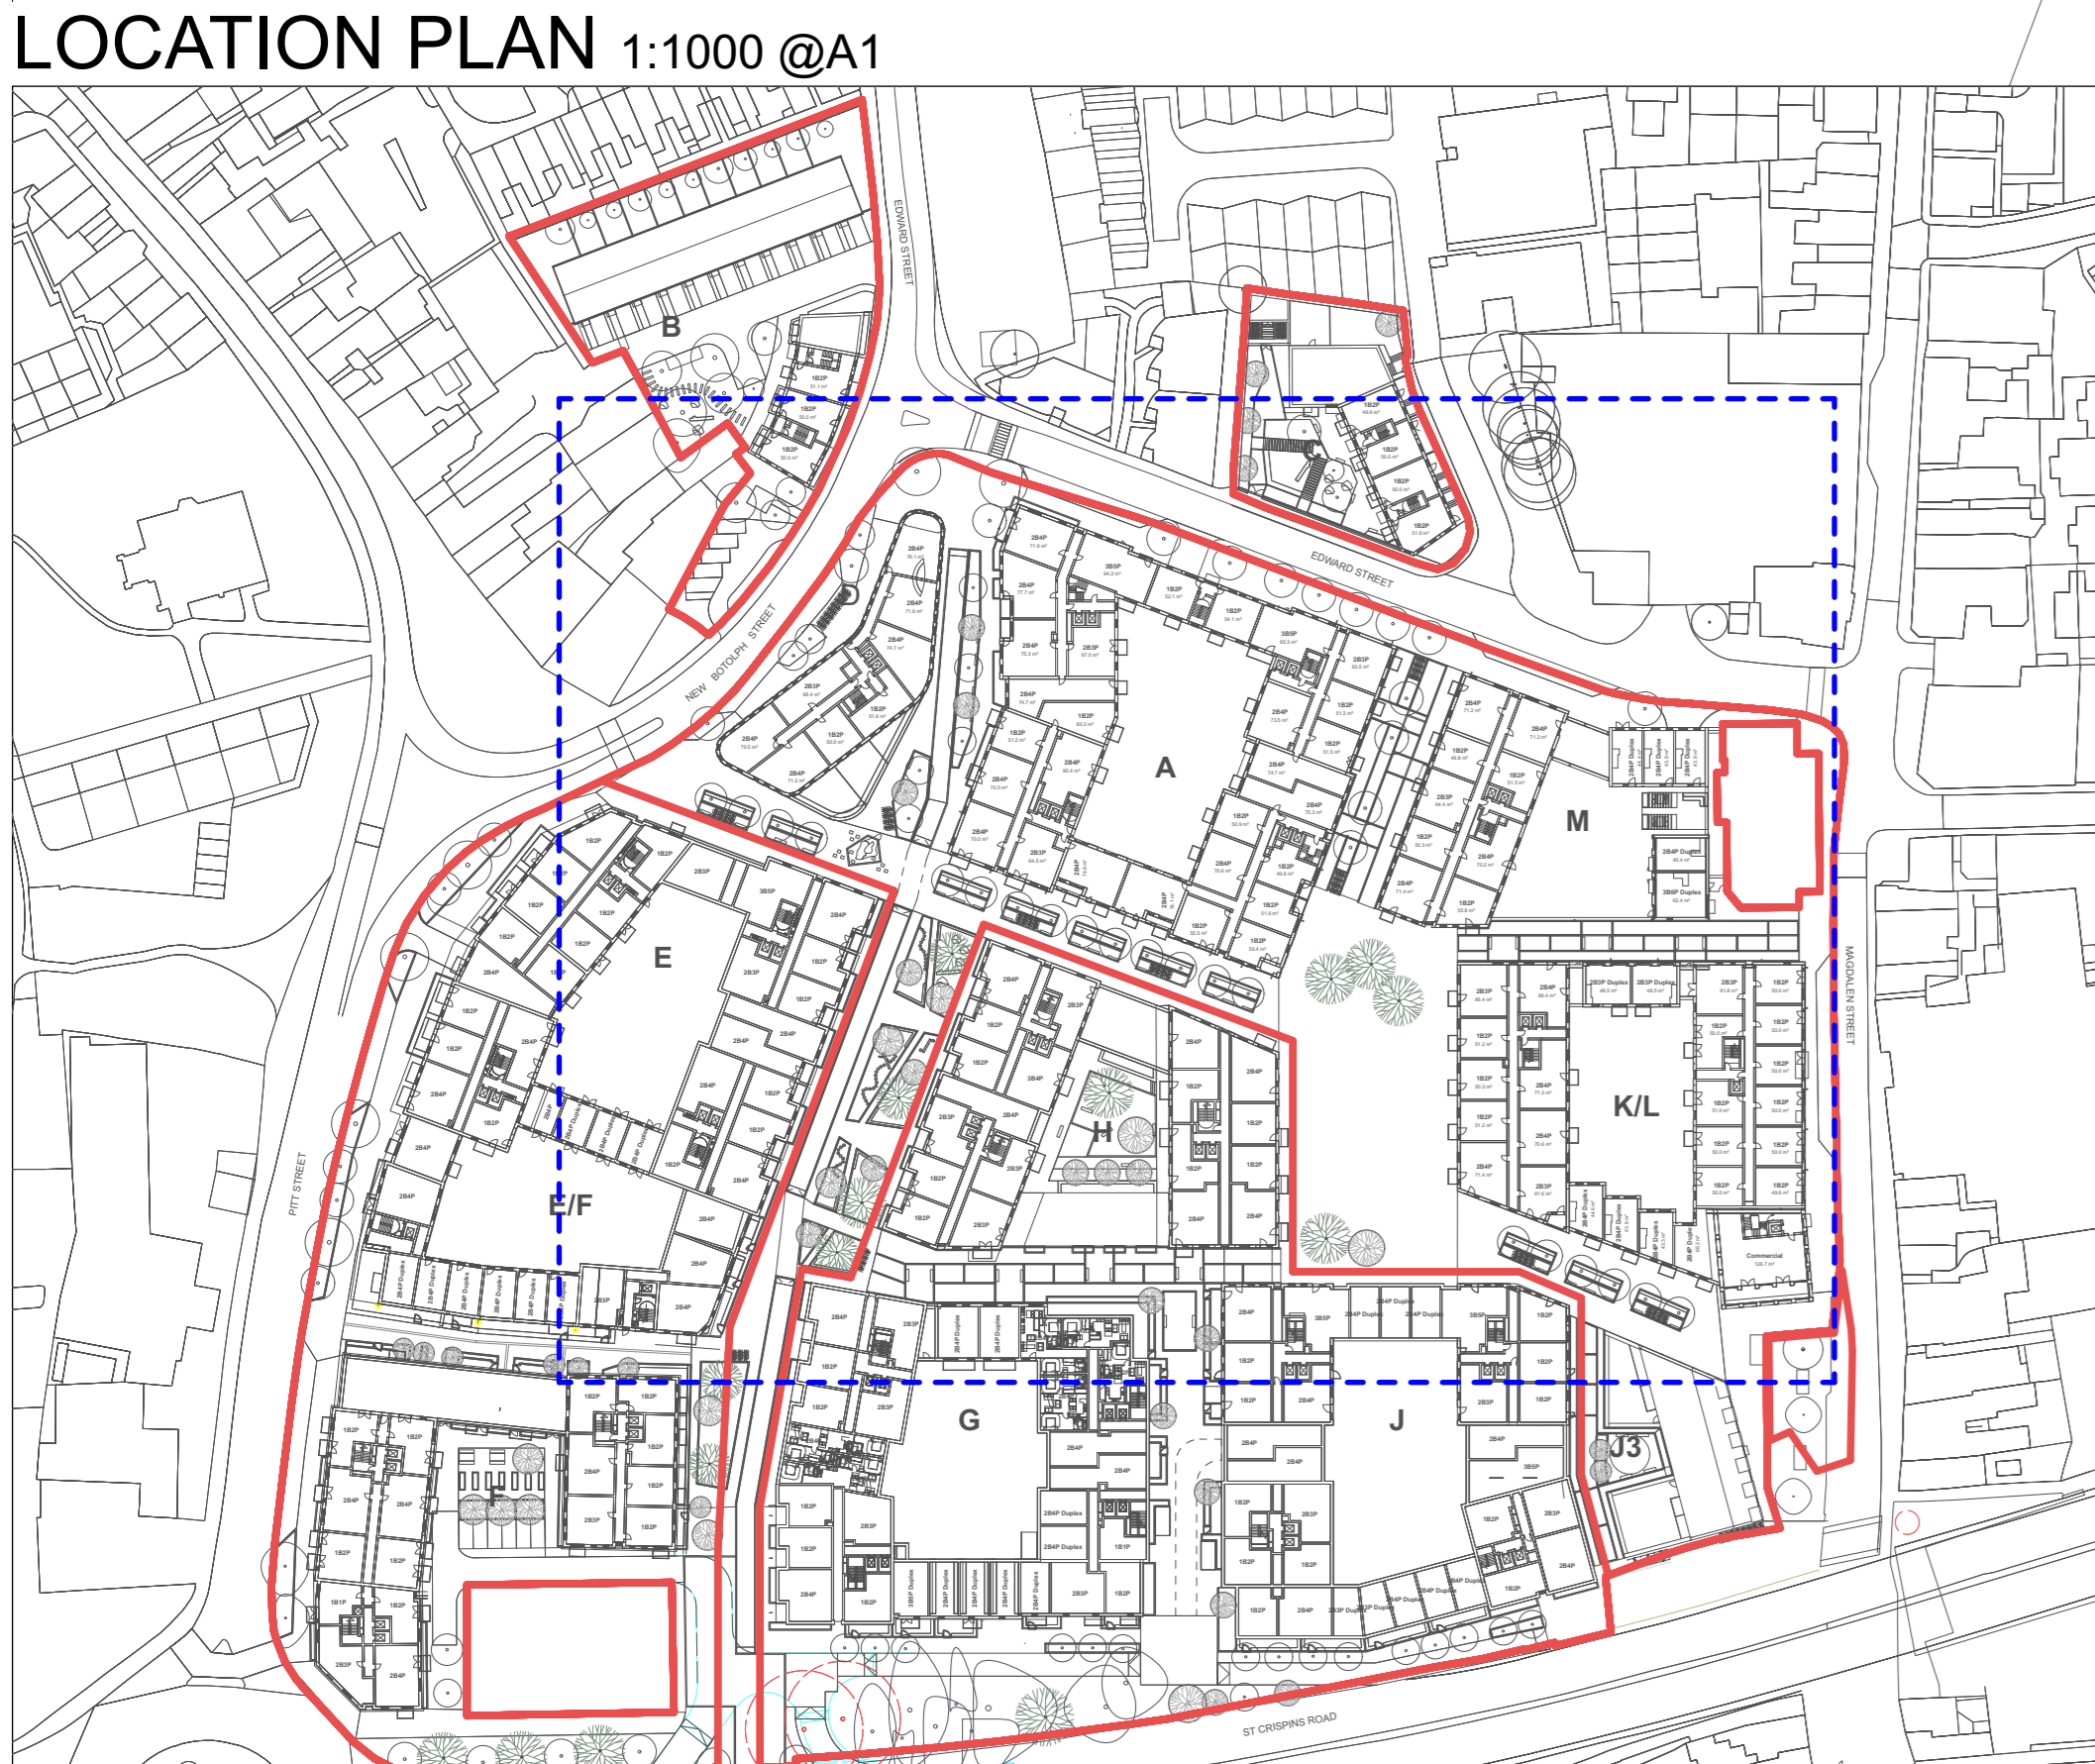


TREE PLANTING SCHEDULE

Abr.	Species	Height	Girth	Habit/Form	Specification	Container
Agl	Alnus glutinosa Imperialis	400-450cm		Multi-Stem - Min 3 Breaks	4x Transplanted	Containerised
Al	Amelanchier lamarckii	400-450cm		Multi-Stem - Min 3 Breaks	4x Transplanted	Containerised
Bn	Betula nigra	400-450cm		Multi-Stem - Min 3 Breaks	4x Transplanted	Containerised
BuJ	Betula utilis jacquemontii	400-450cm		Multi-Stem - Min 3 Breaks	4x Transplanted	Containerised
Ps	Prunus serrula	400-450cm		Multi-Stem - Min 3 Breaks	4x Transplanted	Containerised

- NOTES:**
- 1:50 scale from this drawing.
 - 2: Always work to noted dimensions.
 - 3: All dimensions are in millimetres unless otherwise stated.
 - 4: All setting out, levels and dimensions to be agreed on site.
 - 5: The dimensions of all materials must be checked on site before being laid out.
 - 6: This drawing must be read with the relevant specification clauses and detail drawings.
 - 7: Order of construction and setting out to be agreed on site.

- KEY**
- SOFTWORKS**
- PLANTING AREA - RESIDENTIAL YARD MIX TYPE P5**
Shrub and groundcover planting. Refer to planting schedule ANG-PLA-XX-XX-SP-L-2000 Planting Schedule for indicative mix.
 - MIXED NATIVE HEDGING TYPE P4**
Mixed species native hedging. Maintained at 1.2m(h). Refer to planting schedule ANG-PLA-XX-XX-SP-L-2000 Planting Schedule for indicative mix.
 - LAWN AREA**
Grass turf amenity lawns.
 - GREEN ROOF**
Extensive pre-grown sedum green roof system.
 - TREE PLANTING TYPE T1**
Refer to schedule for specification.
 - MULTI-STEM TREE PLANTING TYPE T2**
Refer to schedule for specification.

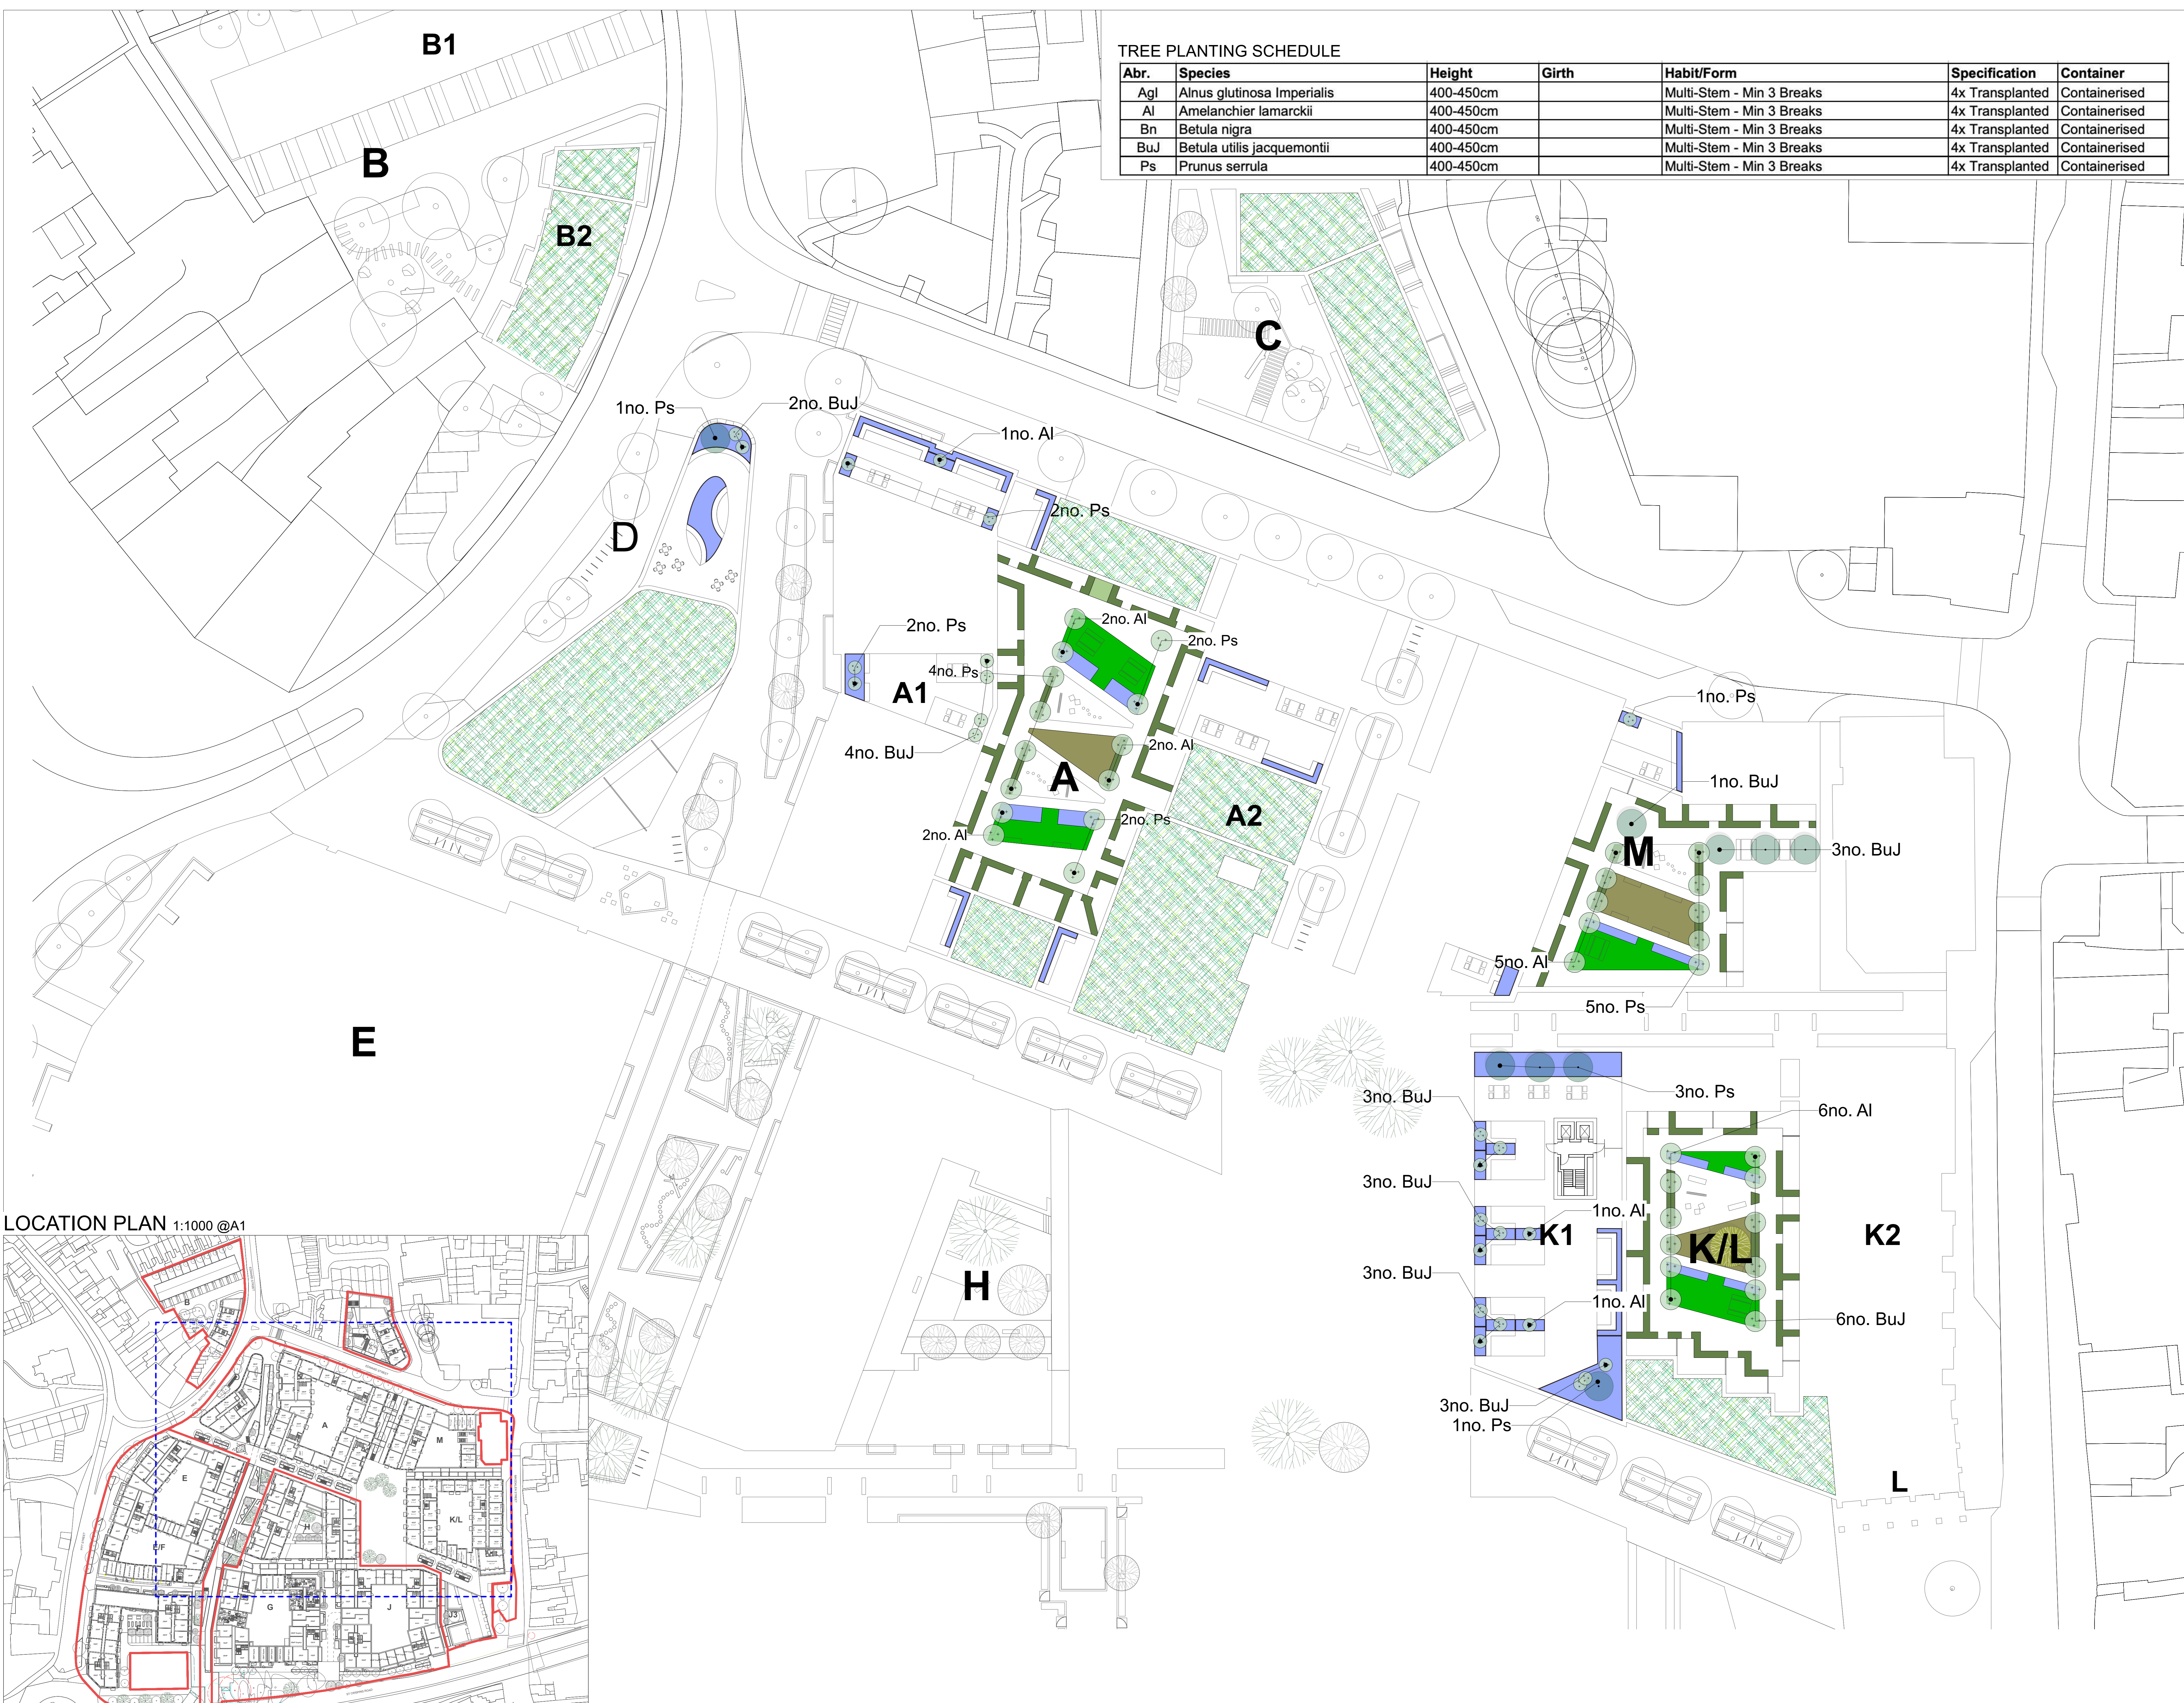

Revision	Date	Description	Drawn	Approved
P02	15.07.22	PLANNING	JV	DF
P01	01.04.22	PLANNING	JV	DF

Planit I.E. Limited
 E: info@planit.ie W: planit.ie.com
MANCHESTER
 2 Back Grafton St., Altrincham, WA14 1DY
 T: 0161 928 9281

LEEDS
 No.1 Aire Street, Leeds Station, Leeds, LS1 4PR
 T: 0113 624 6413

LIVERPOOL
 Liverpool 3, 12 Tithebarn Street, Liverpool, L2 2DF
 T: 0151 363 1230

LONDON
 Unit 6 Waterside, 44-48 Wharf Road, London, N1 7LX
 T: 0207 253 5678

STANDISH
 Standish (Cockhouse), Stonehouse, Gloucestershire, GL10 3BZ
 T: 0145 369 7080

Client: Weston Homes
 Project: Anglia Square
 Dwg Title: Softworks Plan Roof Level

Created on: 01.04.2022
 Created by: JV
 Approved by: DF

Scale: 1:200
 Size: A0
 Workstage: PLANNING

Dwg No.: ANG-PLA-XX-XX-DR-L-2001
 Suitability: S4
 Revision: P02