

THIS DRAWING IS COPYRIGHT PROTECTED AND MAY NOT BE REPRODUCED IN WHOLE OR PART WITHOUT WRITTEN AUTHORITY FROM THE OWNER.

- NOTES:**
1. Do not scale from this drawing.
 2. Always work to noted dimensions.
 3. All dimensions are in millimetres unless otherwise stated.
 4. All setting out, levels and dimensions to be agreed on site.
 5. The dimensions of all materials must be checked on site before being laid out.
 6. This drawing must be read with the relevant specification clauses and detail drawings.
 7. Order of construction and setting out to be agreed on site.

KEY HARDWORKS

- BITUMINOUS MACADAM TYPE S1**
Location: Highways and vehicular cross-overs throughout
Material: Bituminous macadam to match existing highways
Colour: Black. Surface treatment to match existing
- NATURAL STONE BLOCK PAVING TYPE S2.1**
Location: Main pedestrian routes throughout
Material: Small-format natural stone block paving
Size: 200(L) x 100(W)mm
Colour: Buff mix
Laid: Bound construction. Stretcher bond
- CONCRETE BLOCK PAVING TYPE S3.1**
Location: Secondary pedestrian routes
Material: Small-format pre-cast concrete block paving with exposed natural stone aggregate
Size: 200(L) x 100(W)mm
Colour: Warm Grey mix
Laid: Unbound construction. Stretcher bond
- CONCRETE BLOCK PAVING TYPE S3.2**
Location: Cycle/servicing routes and lay-bys
Material: Small-format pre-cast concrete block paving with exposed natural stone aggregate
Size: 200(L) x 100(W)mm
Colour: Grey mix
Laid: Unbound construction. Stretcher bond
- CONCRETE BLOCK PAVING TYPE S3.3**
Location: Raised table ramps and parking bays
Material: Small-format pre-cast concrete block paving with exposed natural stone aggregate
Size: 200(L) x 100(W)mm
Colour: Dark Grey
Laid: Unbound construction. Stretcher bond
- CONCRETE BLOCK PAVING TYPE S4.1**
Location: Adopted footpaths
Material: Small-format pre-cast concrete block paving
Size: 200(L) x 100(W)mm
Colour: Grey mix
Laid: Unbound construction. Stretcher bond
- FEATURE CONCRETE BLOCK PAVING TYPE S5**
Location: Feature ground-plane to pedestrian routes & residential courtyards
Material: Tumbled pre-cast concrete block paving with exposed natural stone aggregate
Size: 200(L) x 100(W)mm
Colour: Buff/grey mix
Laid: Unbound construction. Stretcher bond

FURNITURE

- TIMBER BENCH TYPE F3**
Location: Throughout. Stand-alone and integrated with planters
Material: Steel frame with hardwood seating surfaces
Other: Integrated back and arm rests
- CYCLE STANDS TYPE F3**
Location: Throughout
Material: Sheffield hool style cycle stands
Finish: Galvanised and powder coated RAL TBC
- PICNIC TABLES TYPE F4**
Location: Anglia Square
Material: Sheffield hool style cycle stands
Finish: Galvanised and powder coated RAL TBC
- INFORMAL PLAY TYPE F5**
Location: In areas of soft landscape
Material: Informal play equipment such as stepping stones, logs, boulders etc
- PUBLIC ART TYPE F7**
Location: Botolph Street
Specification: Design subject to consultation with local residents and artists
- BOLLARDS TYPE F9**
Location: As shown
Specification: Bollards to prevent vehicle access. Removable bollards provided on fire tender / maintenance routes
- IN GROUND STUDS TYPE F11**
Location: As shown
Specification: Stainless Steel Studs with embossed cycle motif to demarcate cycle route in cross over areas.

SOFTWARES

- LAWNS**
Grass turf amenity lawns
- PLANTING AREA**
Refer to softworks drawing and report for detailed breakdown of planting typologies
- MIXED NATIVE HEDGING TYPE P6**
Mixed species native hedging
Maintained at 1.2m(h)
- TREE PLANTING TYPE T1**
Refer to schedule for specification
- MULTI-STEM TREE PLANTING TYPE T2**
Refer to schedule for specification
- EXISTING TREE PLANTING TYPE T3**
To be retained

Revision	Date	Description	Drawn	Appr'd.
P02	15.07.22	PLANNING	JV	DF
P01	01.04.22	PLANNING	JV	DF

Planit I.E. Limited
E: info@planit-ie.com W: planit-ie.com
MANCHESTER
2 Back Grafton St., Altrincham, WA14 1DY
T: 0161 928 9281
LEEDS
No.1 Aire Street, Leeds Station, Leeds, LS1 4PR
T: 0113 824 6413
LIVERPOOL
Tempest 5, 3, 12 Tithebarn Street, Liverpool, L2 2DT
T: 0151 363 1230
LONDON
Unit 6 Waterside, 44-48 Wharf Road, London, N1 7UX
T: 0207 253 5678
STANDISH
Standish Gatehouse, Stonehouse, Gloucestershire, GL10 3BZ
T: 0145 360 7080

Client Weston Homes


Project Anglia Square

Drg Title St Georges Gardens Detail Area

Created on 01.04.2022 Created by JV Approved by DF

Scale 1:200 Size A1 Workstage PLANNING

Drg No. ANG-PLA-XX-XX-DR-L-8002 Suitability S4 Revision P02

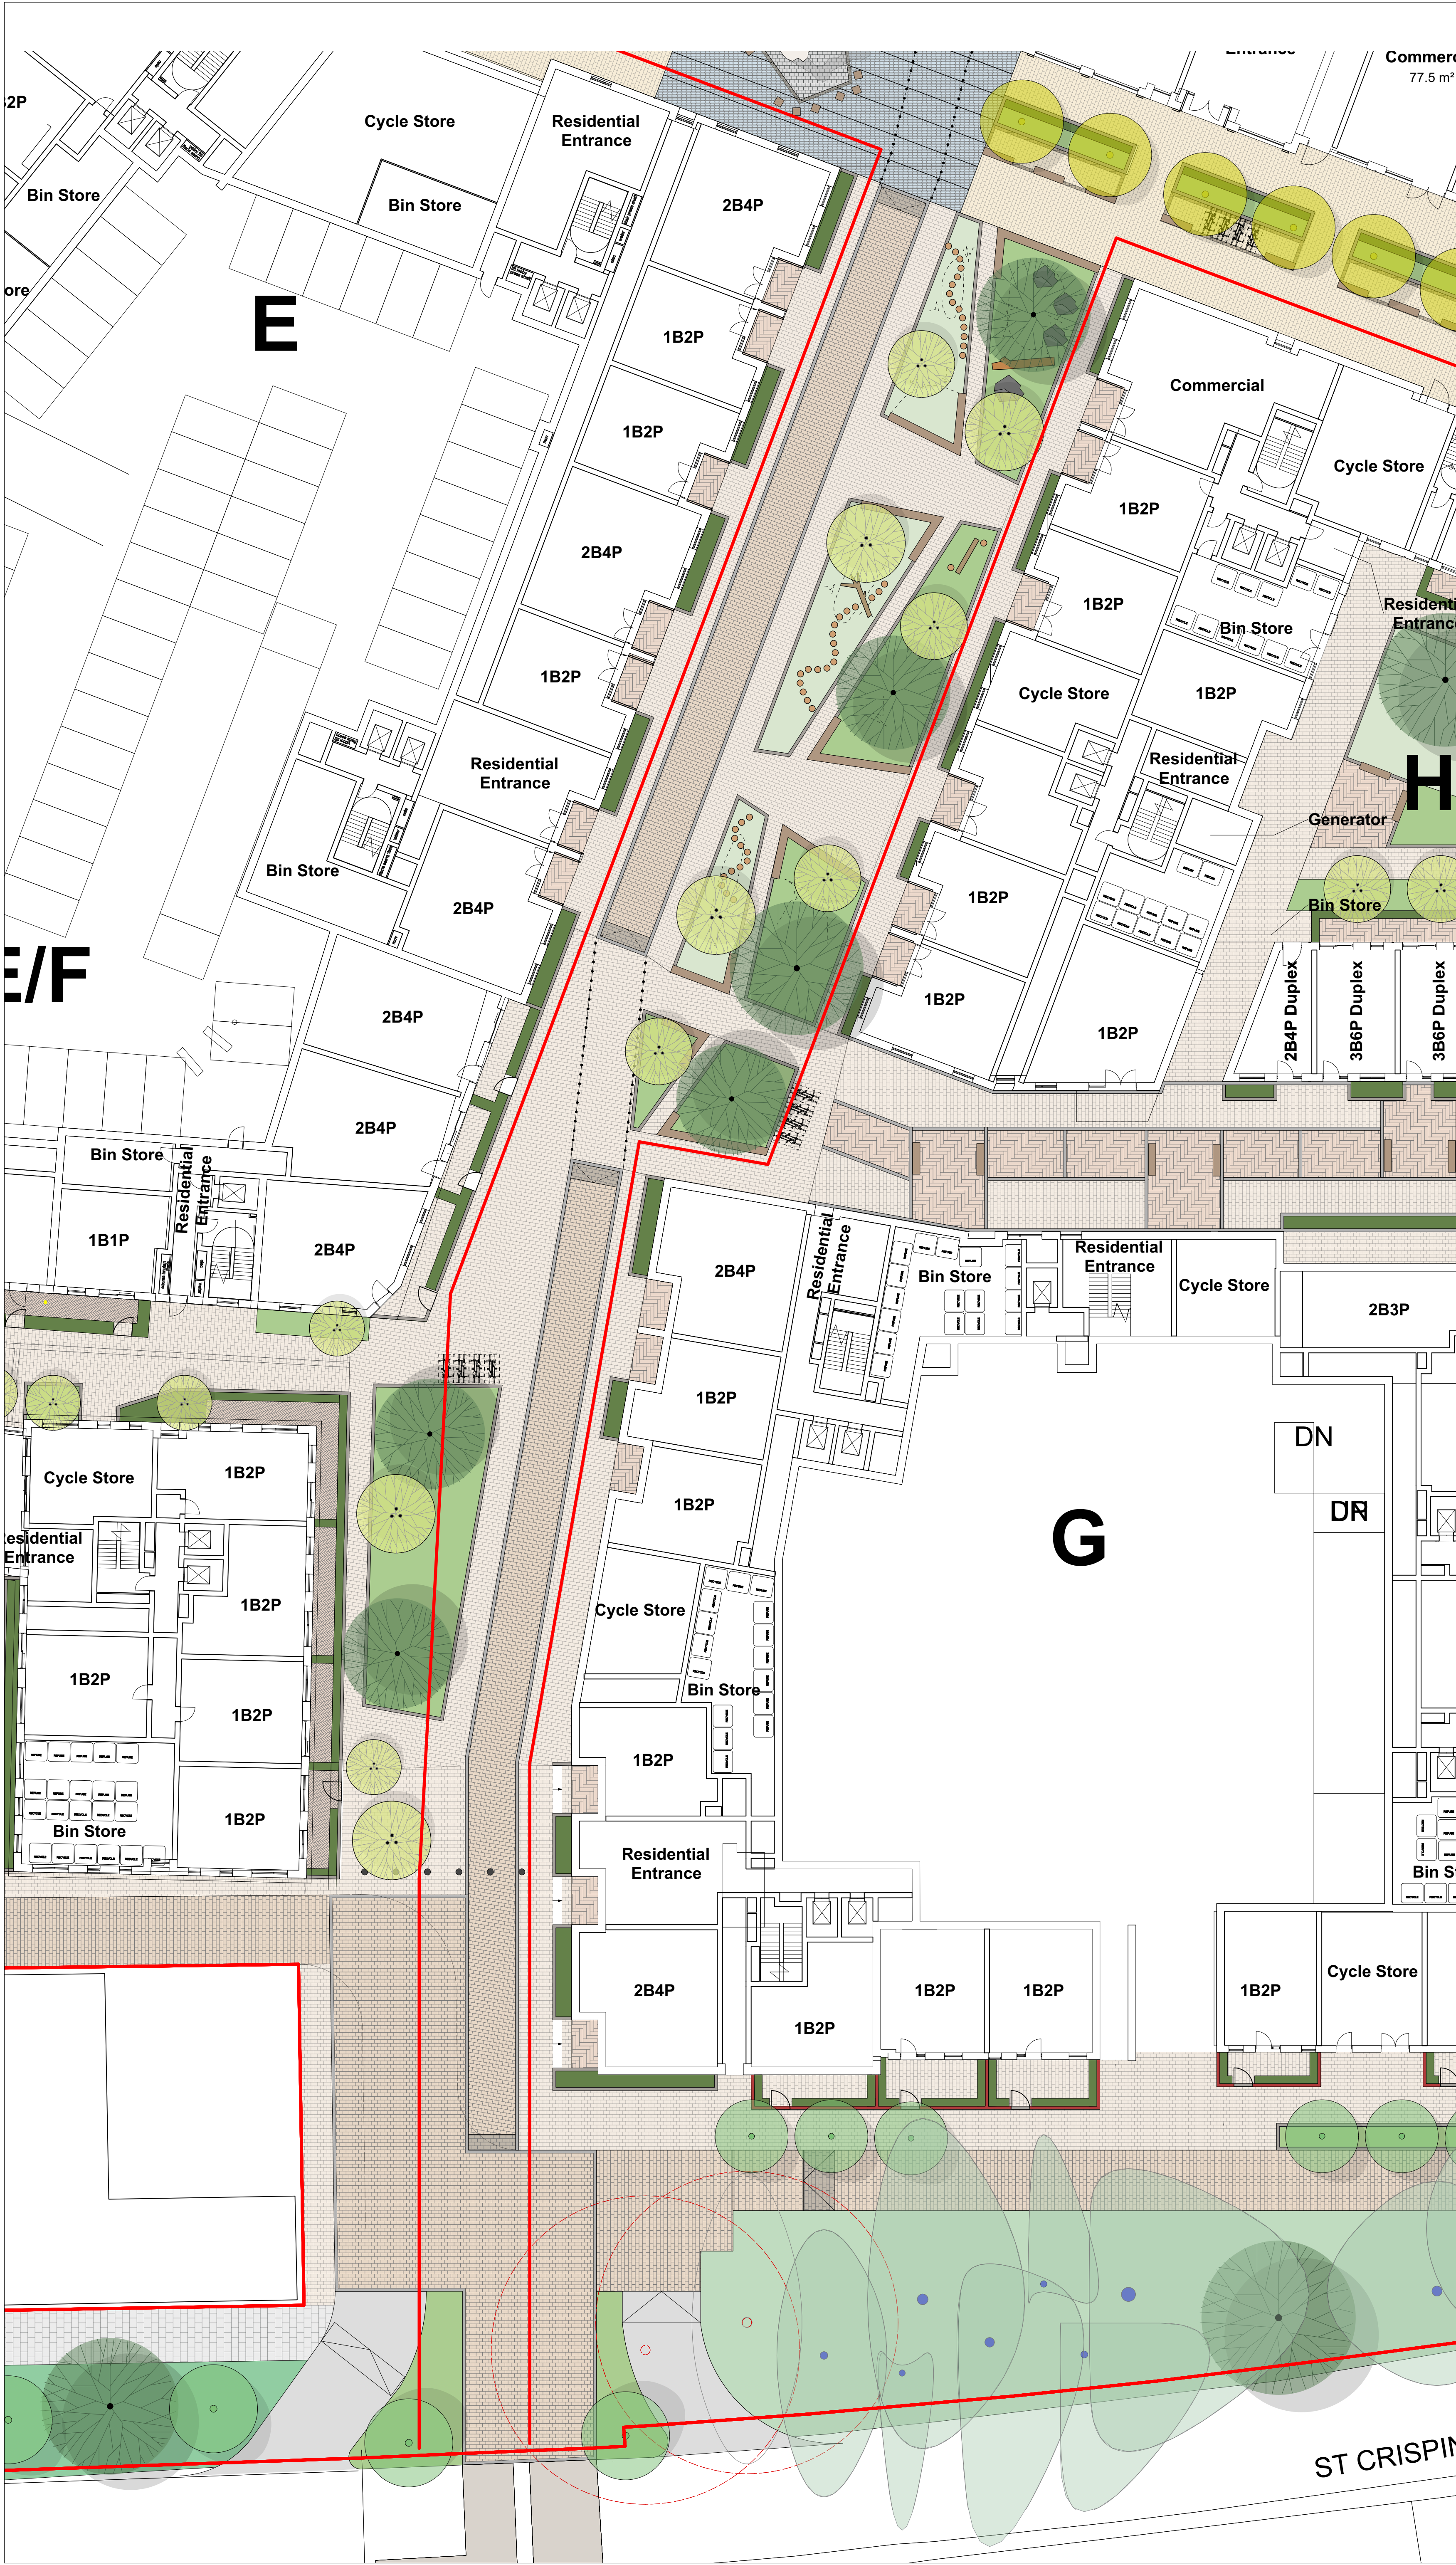

ST CRISPIN