



Contractors and consultants are not to scale dimensions from this drawing

Reproduced by permission of Ordnance Survey on behalf of HMGO
© CROWN COPYRIGHT and database right 2008 All rights reserved
Ordnance Survey Licence number AL 1000 2243Z Broadway Malayan Limited

The survey information shown on this drawing is based on a topographical survey prepared by a third party and Broadway Malayan Limited accept no responsibility for the accuracy or completeness of the survey.

Drawings to be read in conjunction with the associated Design & Access Statement, associated consultant design team documents & reports and landscape information.

Landscape shown is for illustrative purposes only. For detailed landscape information, please refer to the landscape information & documents.

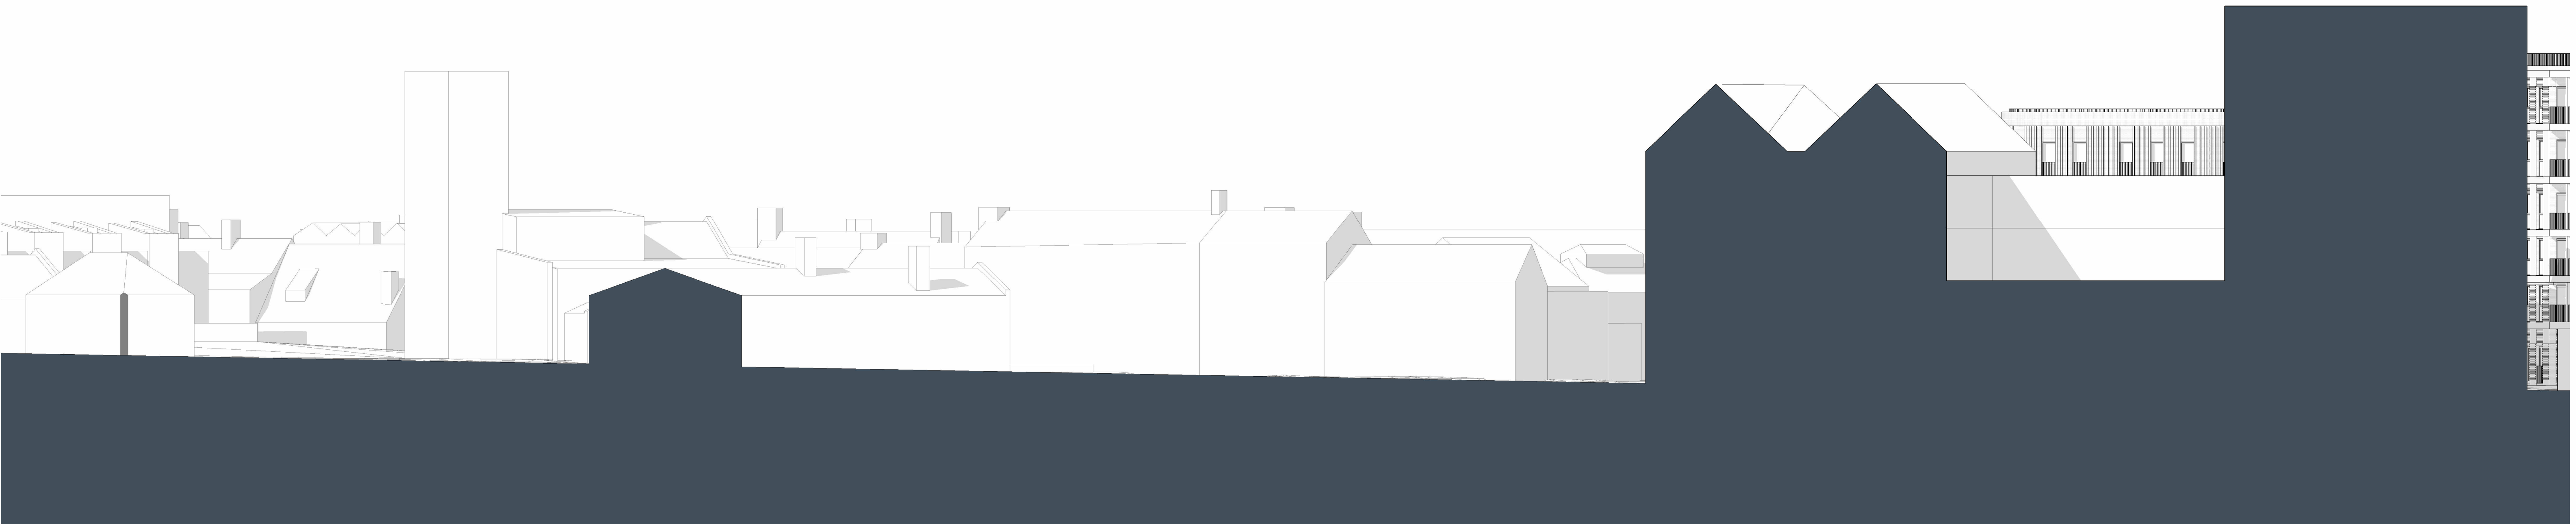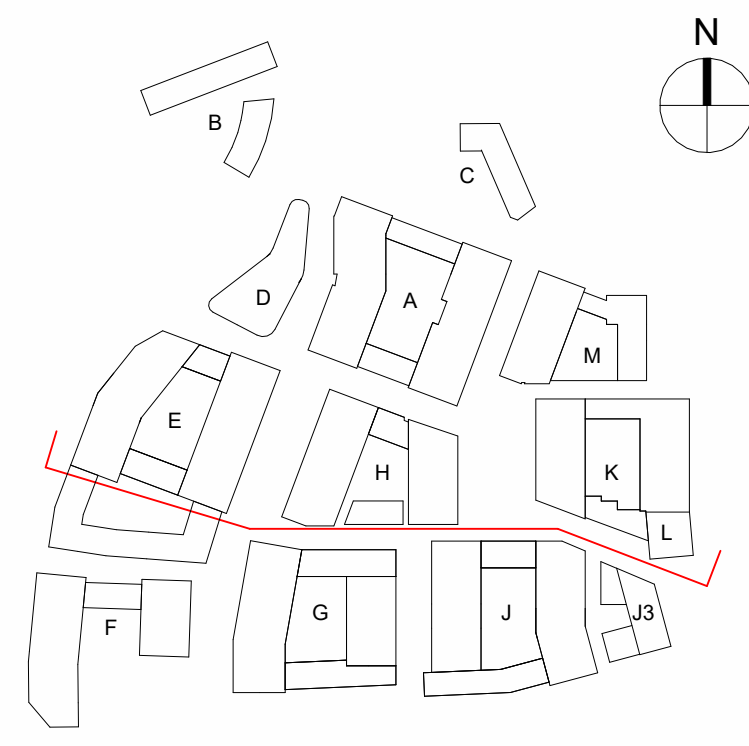

2 Anglia Square - Part 1
Scale 1: 200



3 Anglia Square - Part 2
Scale 1: 200

Drawn	Scale	Drawn By	Description
004	1:200	BM	Issue For Planning
003	1:200	BM	Issue For Planning
002	1:200	BM	Issue For Planning
001	1:200	BM	Issue For Planning



4 Pear Place
London
SE1 8BT

T: +44 (0)20 7261 4200
F: +44 (0)20 7261 4200
E: Lon@BroadwayMalayan.com

www.BroadwayMalayan.com

Client
Weston Homes

Project
**Anglia Square
Norwich**

Description
**Street Elevations
Anglia Square**

Status

Scale	Drawn By	Date
1:200@A0	BM	20.01.23
Job Number	Drawing Number	Revision
35301	ZZ-XX-DR-A-05-0002	D0-4