

TREE PLANTING SCHEDULE

Abr.	Species	Height	Girth	Habit/Form	Specification	Container
Agl	Alnus glutinosa Imperialis	400-450cm		Multi-Stem - Min 3 Breaks	4x Transplanted	Containerised
Al	Amelanchier lamarckii	400-450cm		Multi-Stem - Min 3 Breaks	4x Transplanted	Containerised
Bn	Betula nigra	400-450cm		Multi-Stem - Min 3 Breaks	4x Transplanted	Containerised
BuJ	Betula utilis jacquemontii	400-450cm		Multi-Stem - Min 3 Breaks	4x Transplanted	Containerised
Ps	Prunus serrula	400-450cm		Multi-Stem - Min 3 Breaks	4x Transplanted	Containerised

THIS DRAWING IS COPYRIGHT PROTECTED AND MAY NOT BE REPRODUCED IN WHOLE OR PART WITHOUT WRITTEN AUTHORITY FROM THE OWNER.


- NOTES:
- Do not scale from this drawing.
 - Always work to noted dimensions.
 - All dimensions are in millimetres unless otherwise stated.
 - All setting out, levels and dimensions to be agreed on site.
 - The dimensions of all materials must be checked on site before being laid out.
 - This drawing must be read with the relevant specification clauses and detail drawings.
 - Order of construction and setting out to be agreed on site.

BOUNDARIES

- HYBRID APPLICATION BOUNDARY
- LAND OWNED BY CT
- DETAIL APPLICATION BOUNDARY

SOFTWORKS

- LAWNS
Species-rich grassland
- PLANTING AREA
Refer to softworks drawing and report for detailed breakdown of planting typologies
- MIXED NATIVE HEDGING TYPE P6
Mixed species native hedging
Maintained at 1.2m(h)
- TREE PLANTING TYPE T1
Refer to schedule for specification
- TYPE 1 EXTENSIVE GREEN ROOF
Extensive green roof system. Pre-grown wildflower blanket on lightweight substrate.
- TYPE 2 EXTENSIVE GREEN ROOF
Extensive green roof system. Pre-grown sedum mat on lightweight substrate.

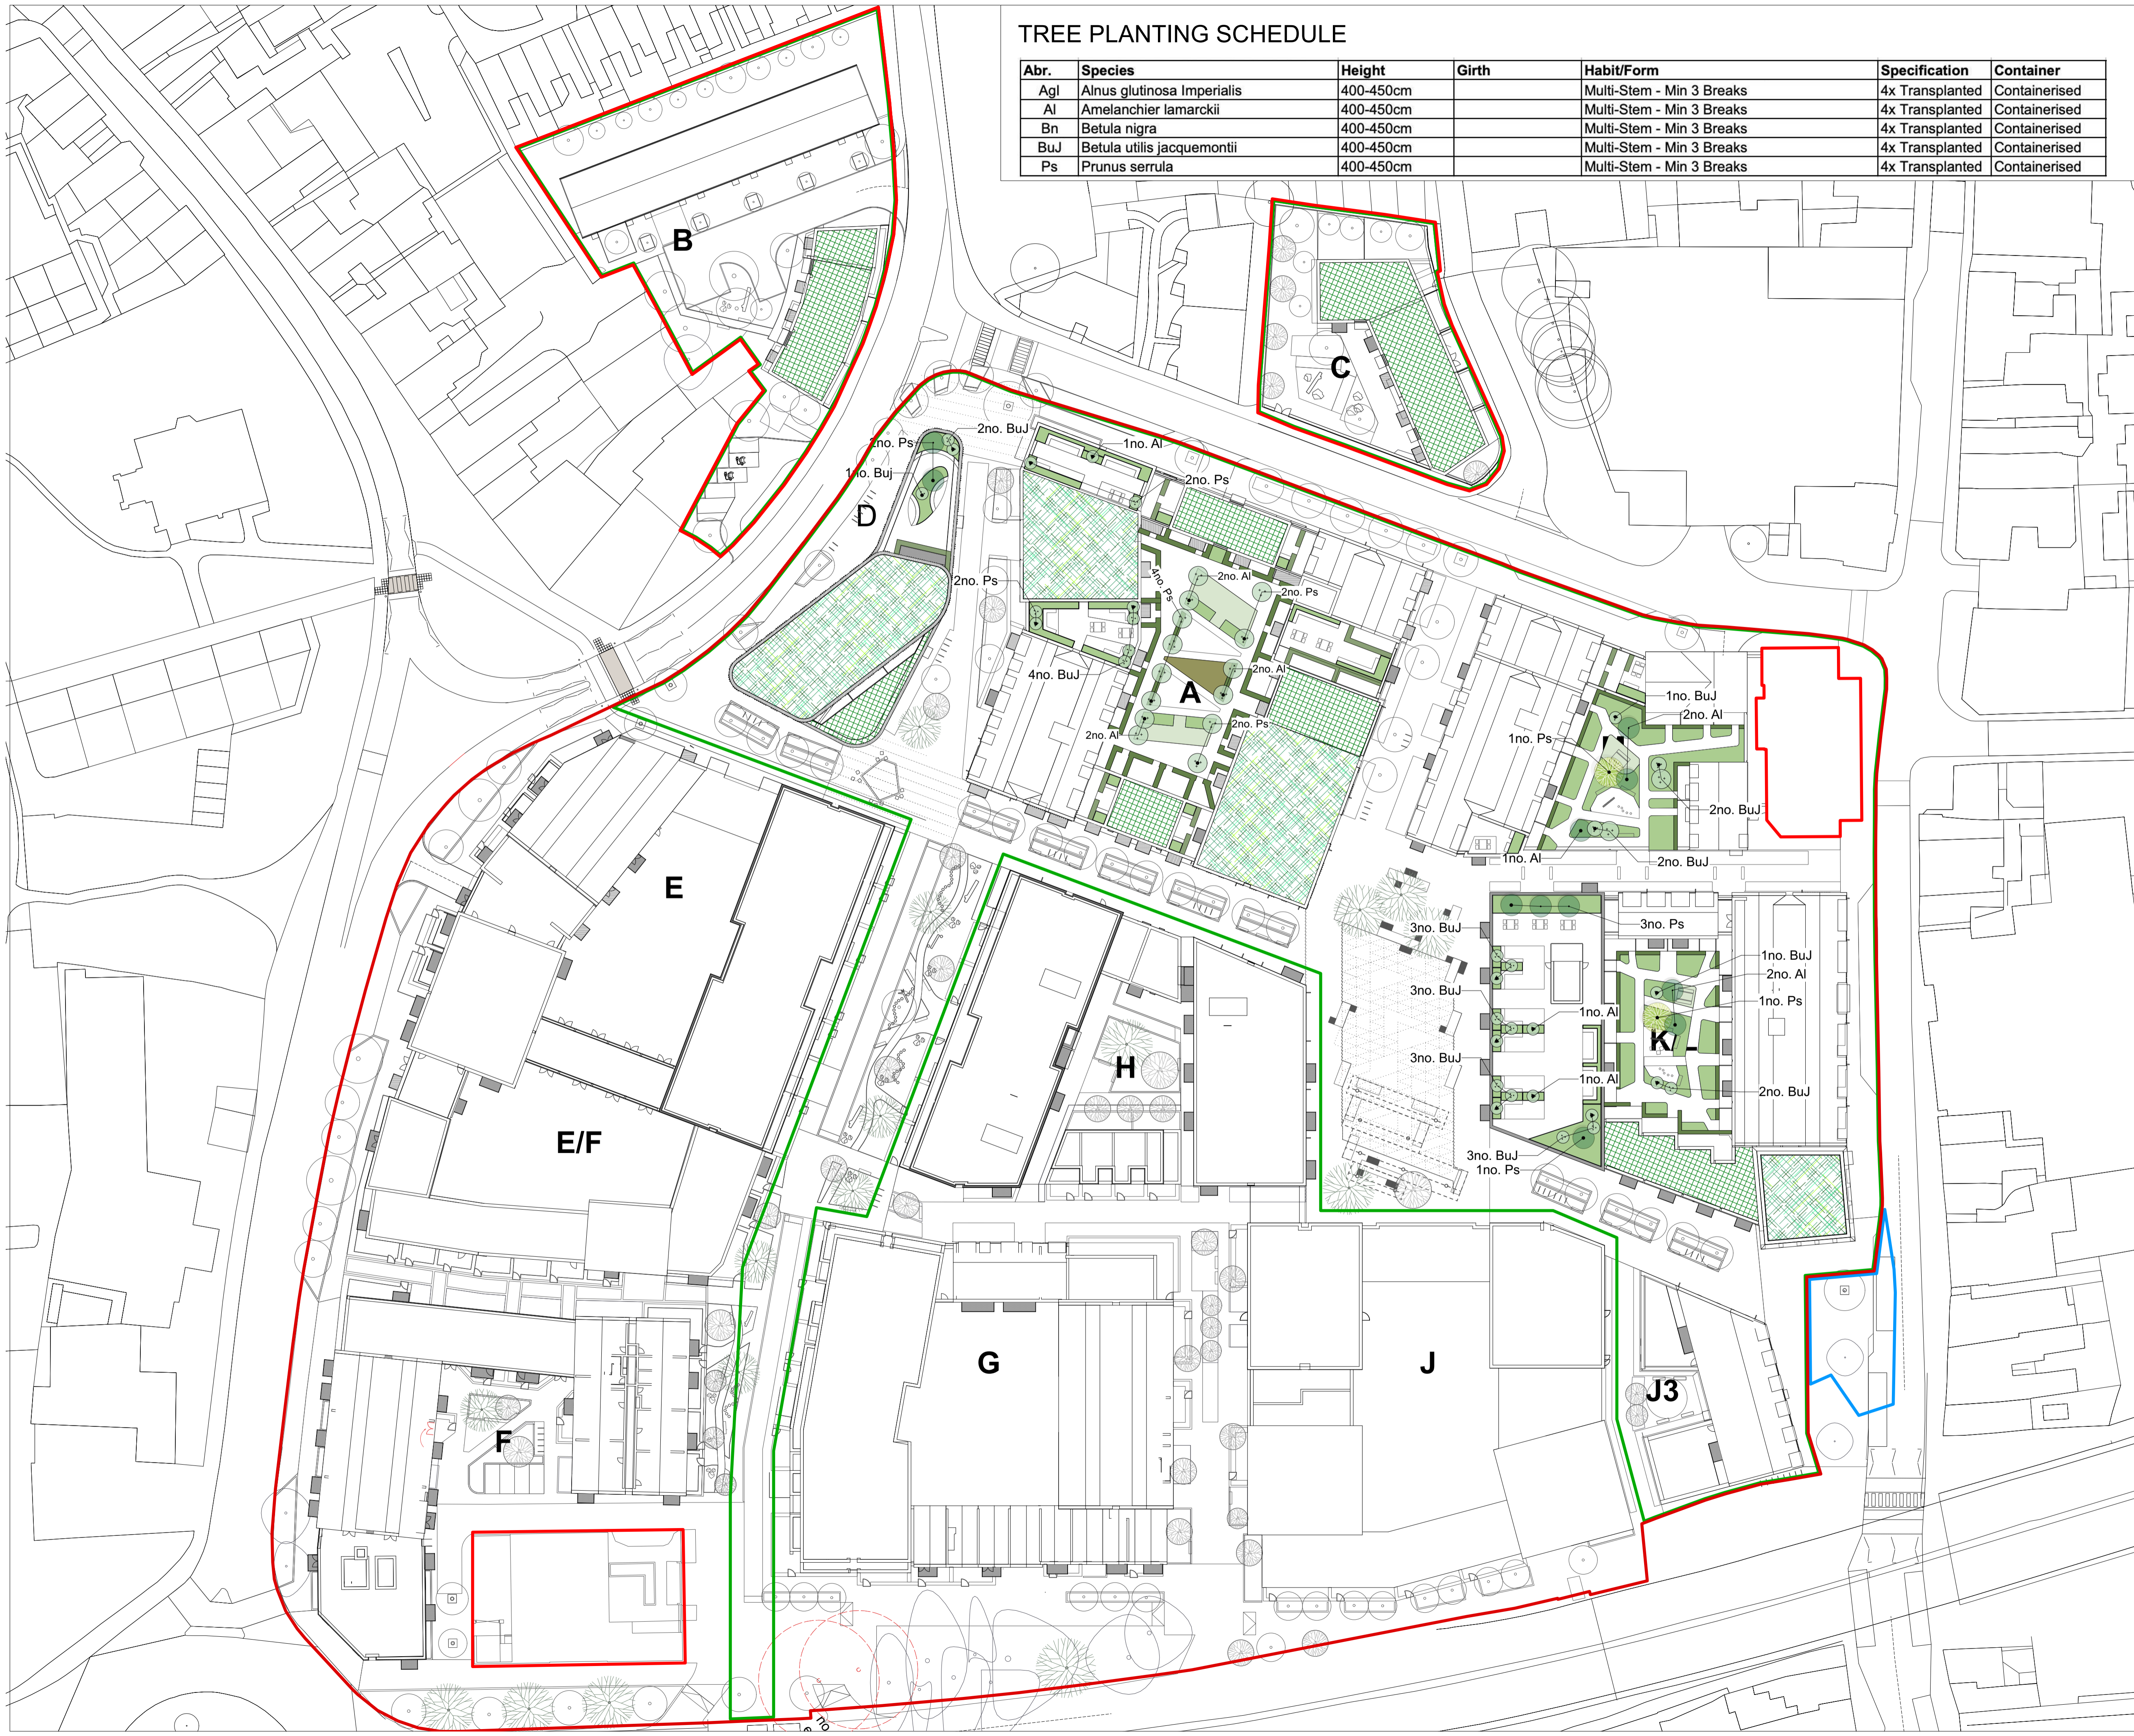

Revision	Date	Description	Drawn	Apprvd.
P05	06.01.23	PLANNING	JV	DF

Planit I.E. Limited
 E: info@planit-ie.com W: planit-ie.com
 MANCHESTER
 2 Back Grafton St, Altrincham, WA14 1DY
 T: 0161 928 9281

LEEDS
 No. 1 Aire Street, Leeds Station, Leeds, LS1 4PR
 T: 0113 824 6413

LIVERPOOL
 Tempest 5.3, 12 Tithebarn Street, Liverpool, L2 2DT
 T: 0151 363 1230

LONDON
 Unit 6 Waterside, 44-48 Wharf Road, London, N1 7UX
 T: 0207 253 5678

STANDISH
 Standish Gatehouse, Stonehouse, Gloucestershire, GL10 3BZ
 T: 0145 360 7080

Client **Weston Homes**

Project **Anglia Square**

Drwg Title **Softworks Plan Roof Level_RevC**

Created on **01.04.2022** Created by **JV** Approved by **DF**

Scale **1:200** Size **A0** Workstage **PLANNING**

Drwg No. **ANG-PLA-XX-XX-DR-L-2002** Suitability **S4** Revision **P05**