


| | |
|------------------|---------------------------|
| Drawing Title: | Facade Treatment Details |
| Scale: | 1 : 50 @ A1 |
| Project No.: | 055 |
| Project Name: | Dealground and May Gurney |
| Project Address: | Bracondale, Norwich |
| First Issue: | 19/06/23 |
| Status: | Stage 3 |
| Drawing No.: | 055-S3-(WB1,XX)-A400 |
| Rev.: | A |

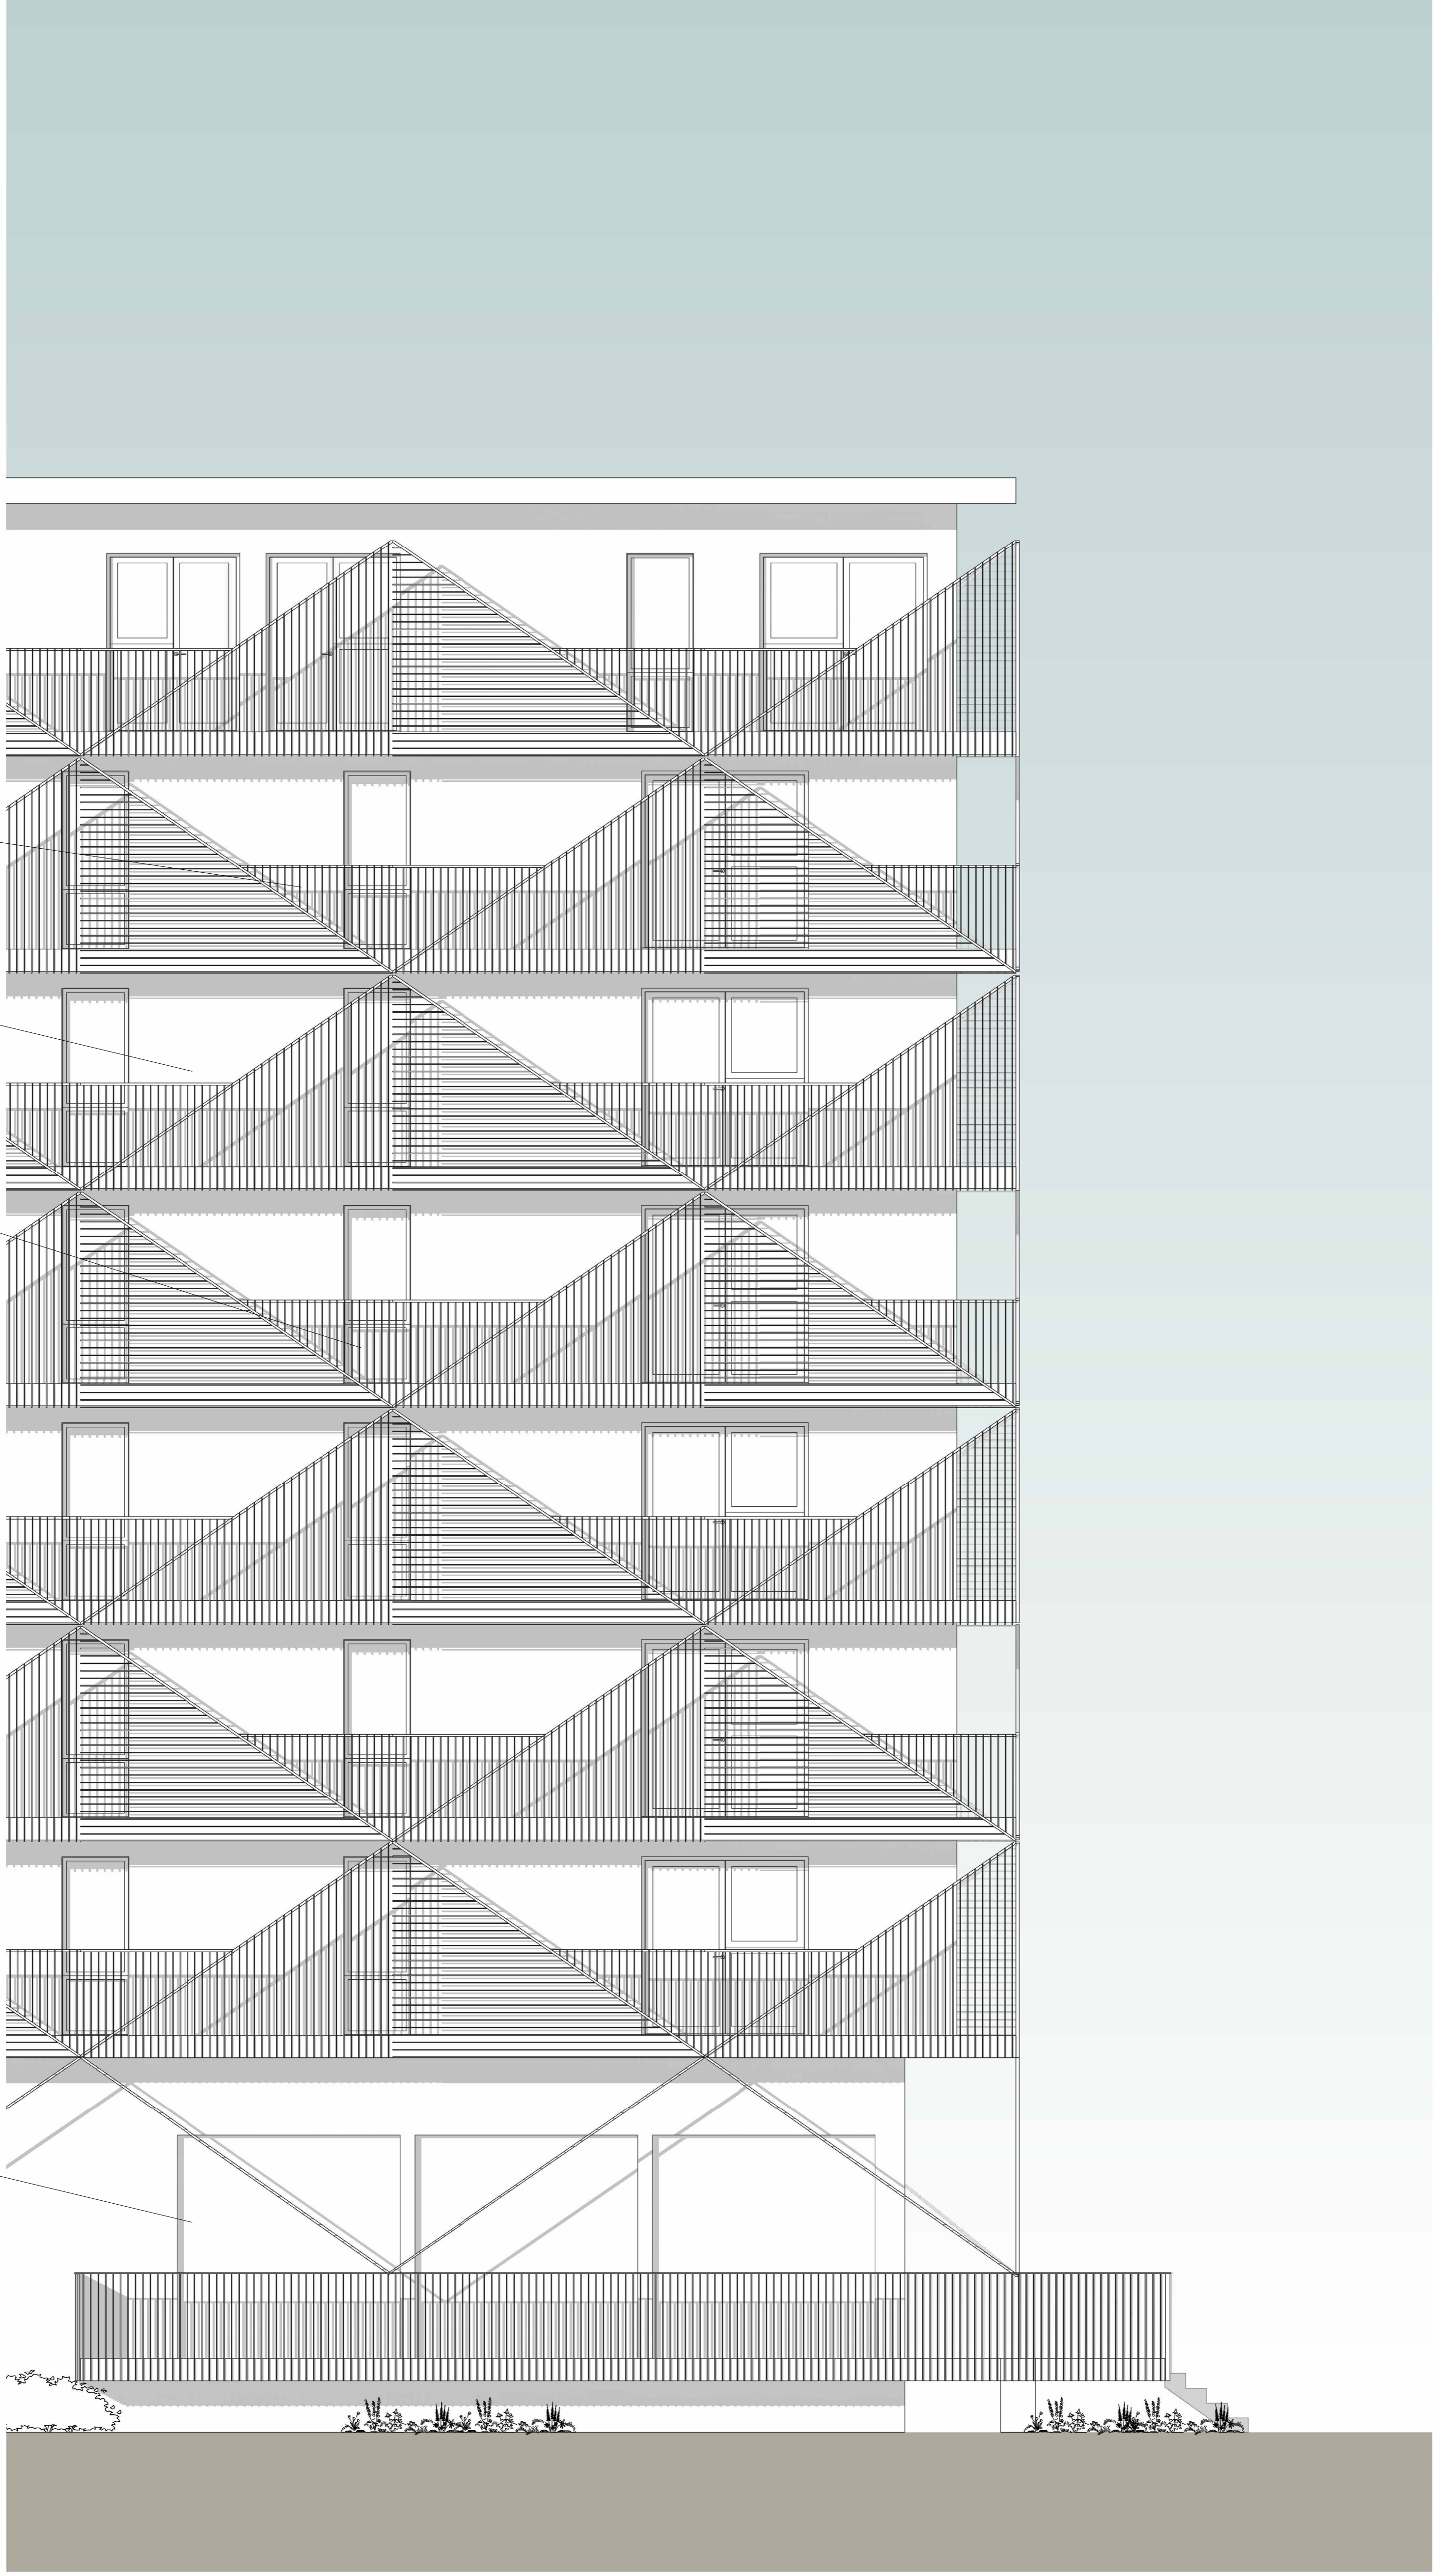

Misc. Finish 01 - Metal railings and gates, PPC finish (colour TBC)

Wall Finish 04 - Face brick (dark brown/grey + matching mortar)

Misc. Finish 03 - Windows, double glazed with PPC aluminium (colour TBC)

Misc. Finish 04 - Curtain walling, PPC aluminium outer frame (colour TBC)

07/Fir
24.000 m

06/Fir
21.075 m

05/Fir
18.150 m

04/Fir
15.225 m

03/Fir
12.300 m

02/Fir
9.375 m

01/Fir
6.450 m

00/Fir
2.100 m

Notes
Please note that all details shown on GAs are generated automatically by the computer software, and are not to be used for reference or construction. For all interface details, please refer to 1:5 drawings.

1. All Dimensions in mm unless stated otherwise.
2. Do not scale this drawing. All dimensions to be verified by the contractor before work is commenced.
3. All drawings to be approved by Architect before work commences.
4. All drawings to be approved by Architect before work commences.
5. All details to be in accordance with relevant British Standards and manufacturers recommendations and specification.
6. This drawing is the property of Stolon Studio Ltd. copyright reserved. This drawing is not to be copied, reproduced, retained or disclosed to any third party without the written consent of Stolon Studio Ltd.
7. All work to be carried out by a competent contractor working, where appropriate, to an agreed method statement.
8. Please note that all details shown on GAs are generated automatically by the computer software, and are not to be used for reference or construction.
9. This drawing is produced based on Survey information by others and Stolon Studio Ltd take no responsibility for the accuracy of this information.

| Rev | Date | Description |
|-----|----------|------------------------|
| A | 19/06/23 | Reserved Matters Issue |