


1:25 Bridge Elevation Detail

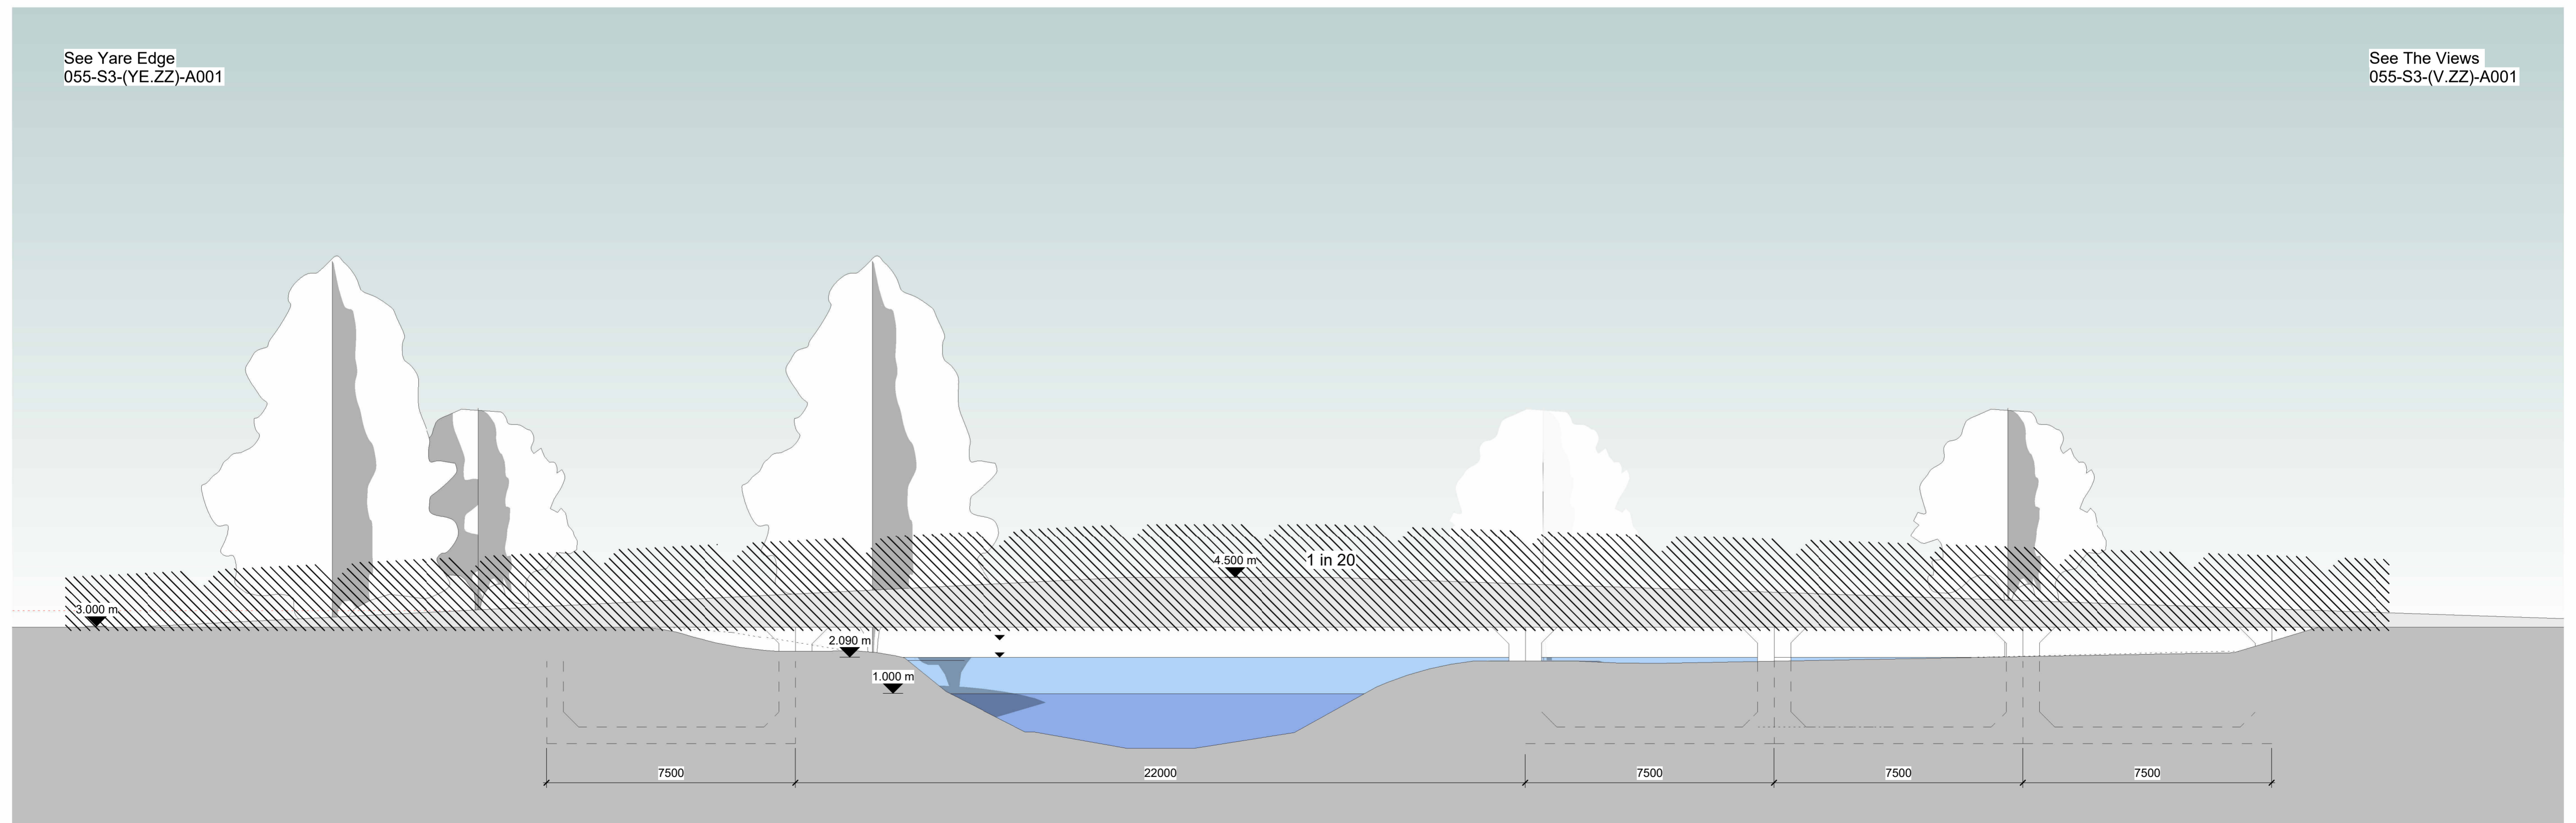

Bridge Elevation 1:100

1. All Dimensions in mm unless stated otherwise.
2. Do not scale this drawing. All dimensions to be verified by the contractor before work is commenced.
3. Architect to be notified immediately if any discrepancies are found.
4. All shop drawings to be approved by Architect before work commences.
5. All details to be in accordance with relevant British Standards and manufacturers recommendations and specification.
6. This drawing is the property of Stolton Studio Ltd, copyright reserved. This drawing is not to be copied, reproduced, retained or disclosed to any unauthorised person either wholly or in part without the specific consent in writing of Stolton Studio.
7. All work to be carried out by a competent contractor working, where appropriate, to an agreed method statement.
8. Please note that all details shown on GAs are generated automatically by the computer software, and are not to be used for reference or construction. For all interface details, please refer to 1:5 drawings.
9. This drawing is produced based on Survey information by others and Stolton Studio Ltd take no responsibility for the accuracy of this information.

Notes

Please note that all details shown on GAs are generated automatically by the computer software, and are not to be used for reference or construction. For all interface details, please refer to 1:5 drawings.

A 19/06/2023
Rev Date

Reserved Matters Issue
Description

Drawing Title:	Yare Bridge Drawings 2	Scale:	As indicated @ A1
Project No.:	055	First Issue:	15/06/23
Project Name:	Dealground and May Gurney	Status:	Stage 3
Project Address:	Bracondale, Norwich	Drawing No.:	055-S3-(YB.XX)-A101
		Rev.:	A

STOLTON
STUDIO
The Studio, Unit A, Willow House,
Dragonfly Place, London SE4 2PJ
020 3355 9593
mail@stolton.co.uk

15/06/2023 16:25:11