

IF YOU HAVE A QUERY CALL US  
 SCALING FROM THIS DRAWING OR OBTAINING DIMENSIONS  
 ELECTRONICALLY MAY NOT PROVIDE ACCURATE INFORMATION AND  
 SHOULD BE AVOIDED. WORK ONLY FROM FIGURED DIMENSIONS.

NOTES

Dennis Sabre Fire Tender (LWB)	7.700m
Overall Length	2.430m
Overall Width	3.510m
Overall Body Height	0.397m
Min Body Ground Clearance	2.380m
Track Width	5.00s
Lock to lock time	7.400m
Kerb to Kerb Turning Radius	

REV	DATE	REVISION DETAILS	BY

THIS DRAWING IS THE COPYRIGHT OF THE ENGINEER AND MUST NOT BE COPIED, REPRODUCED OR SUBMITTED TO OTHER PARTIES WITHOUT THEIR PERMISSION.



27 & 27a Northgate House (Upper Storey) 100, Bath BA1 1RG  
 TELEPHONE: 0117 937 4077

PROJECT TITLE  
**Carrow Works, Norwich**


DRAWING TITLE  
**Fire tender clockwise**

CLIENT / ARCHITECT

STATUS  
**PRELIMINARY**


SCALE	1:750	AT A1	RG
CHECKED	RAF	APPROVED	RAF

ORG SIZE	DATE	DRAWING NUMBER	REV
A1	July 2022	SK503	-

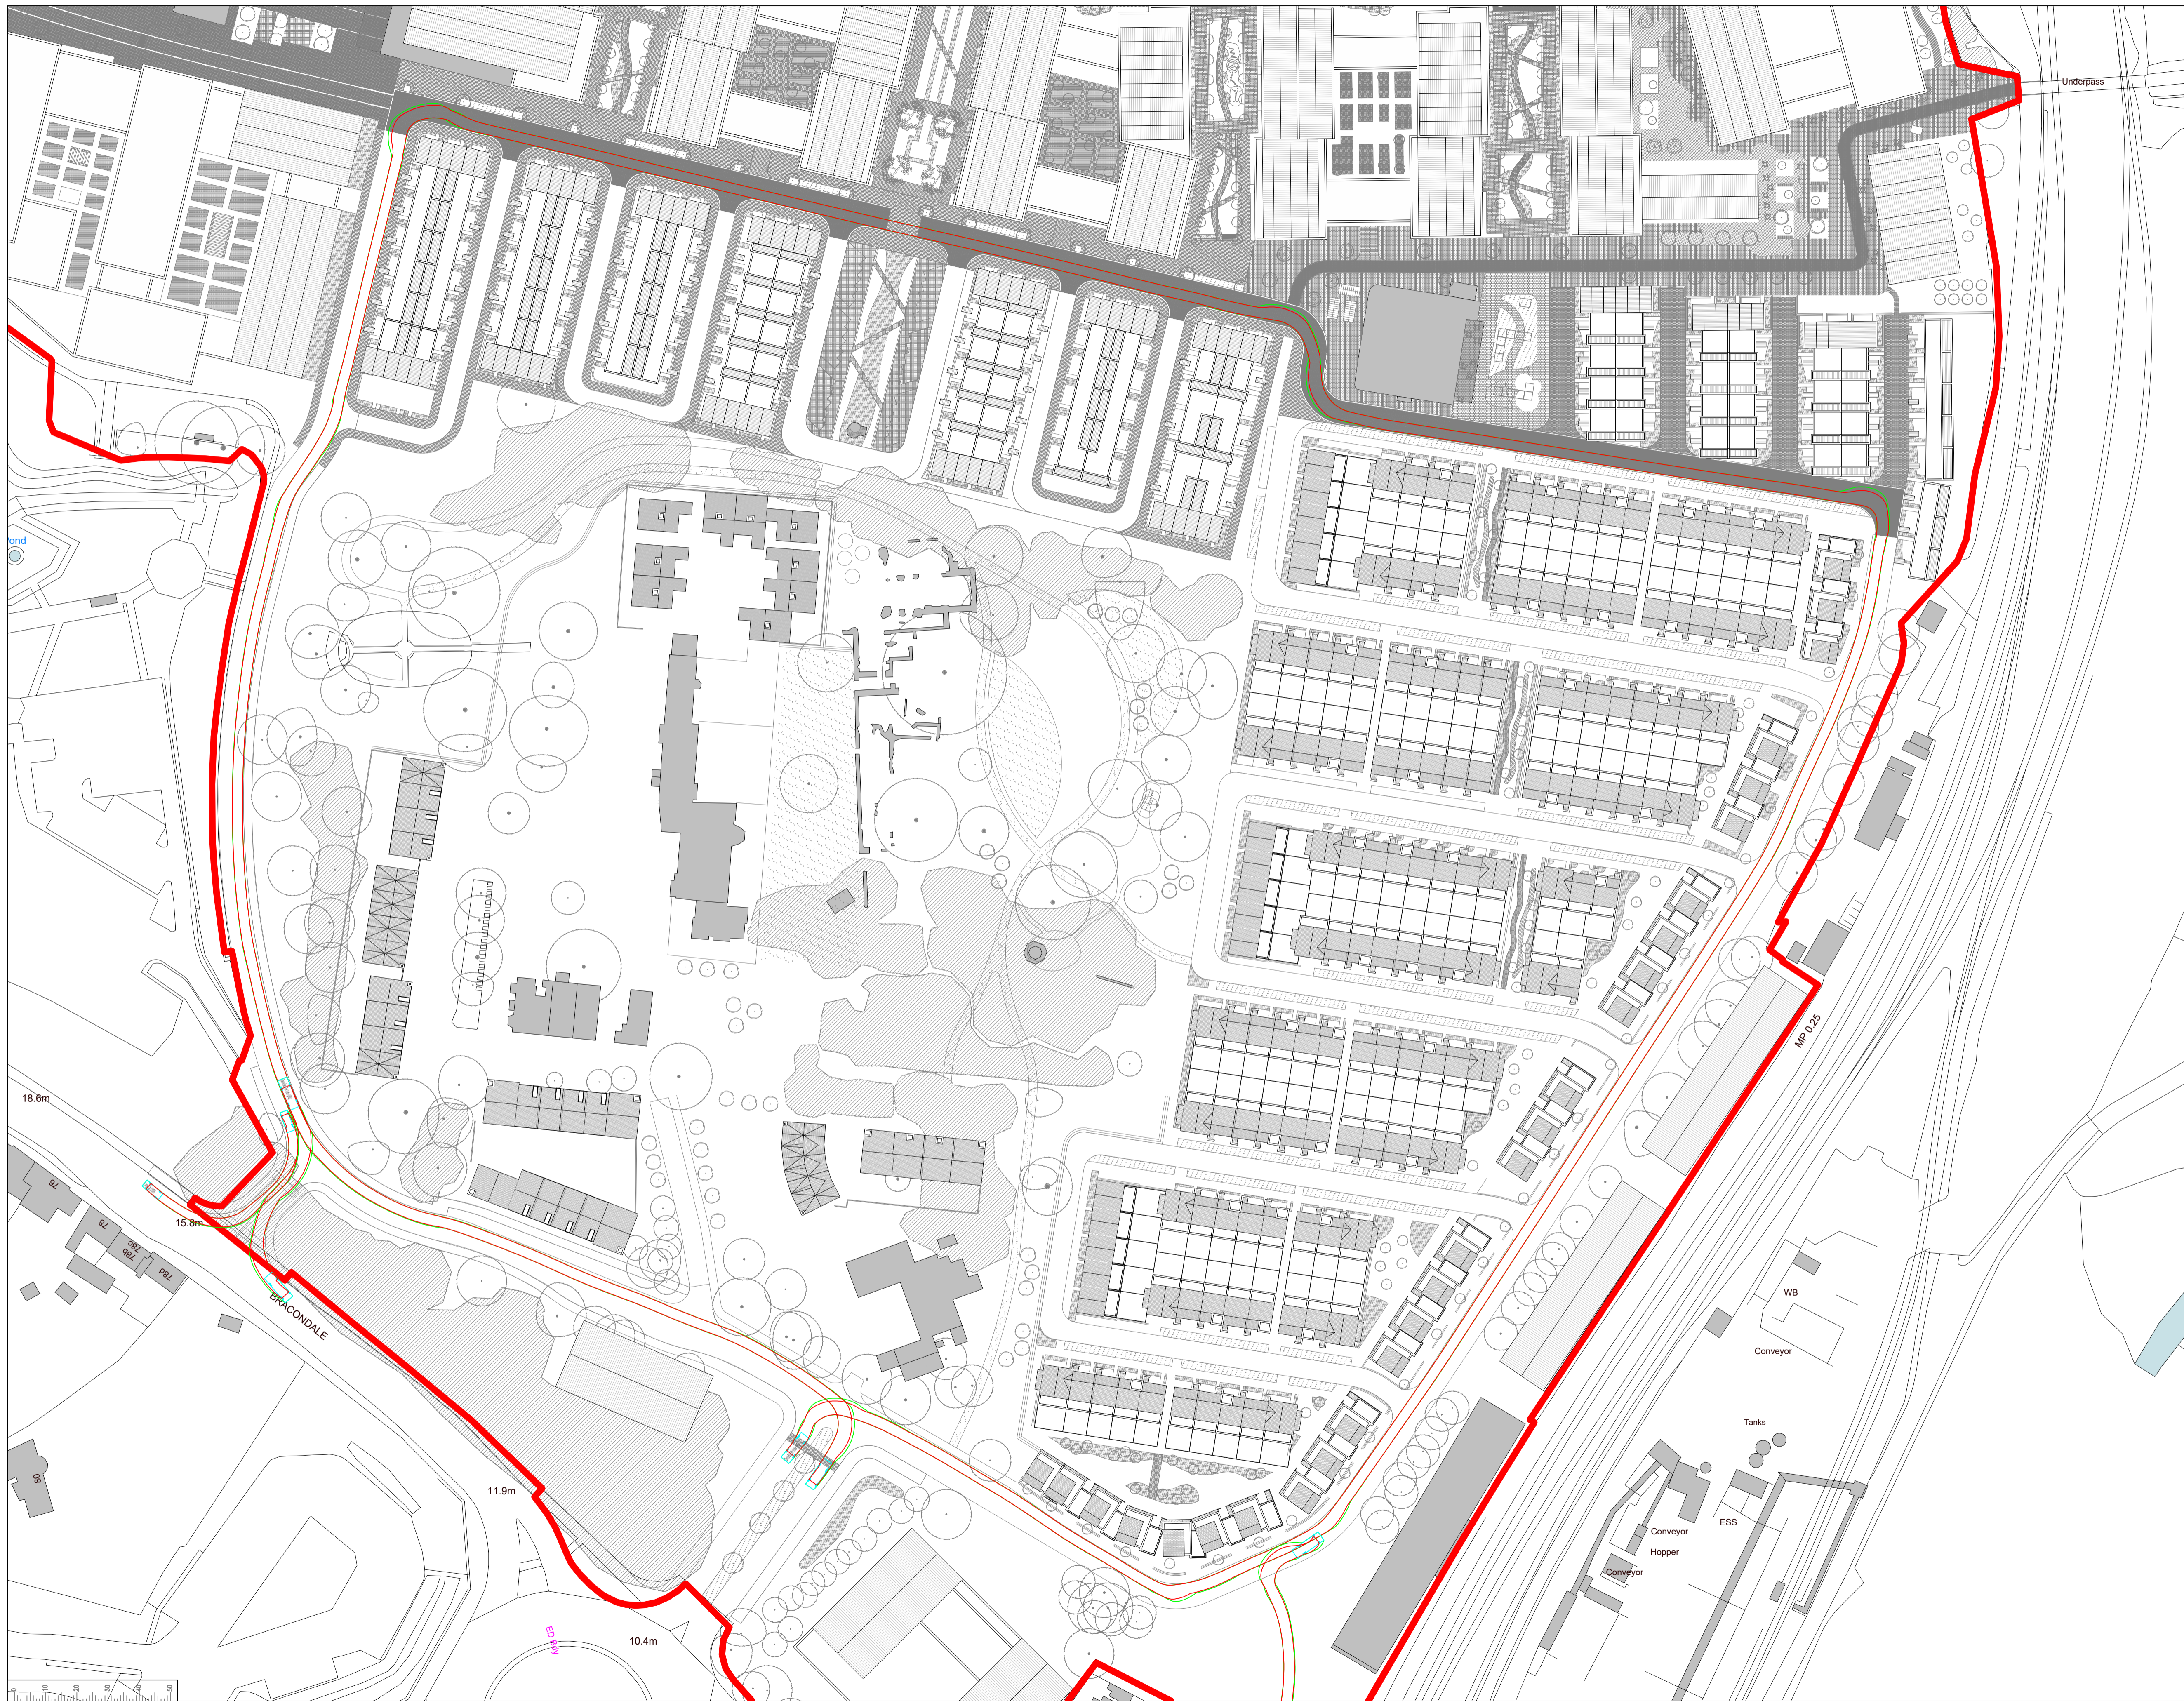

IF YOU HAVE A QUERY CALL US  
 SCALING FROM THIS DRAWING OR OBTAINING DIMENSIONS  
 ELECTRONICALLY MAY NOT PROVIDE ACCURATE INFORMATION AND  
 SHOULD BE AVOIDED. WORK ONLY FROM FIGURED DIMENSIONS.

NOTES

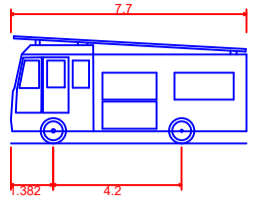

Dennis Sabre Fire Tender (LWB)  
 Overall Length 7.700m  
 Overall Width 2.450m  
 Overall Body Height 3.512m  
 Min Body Ground Clearance 0.397m  
 Track Width 2.380m  
 Lock to lock time 5.00s  
 Kerb to Kerb Turning Radius 7.400m

REV	DATE	REVISION DETAILS	BY

REPRODUCED OR SUBMITTED TO OTHER PARTIES WITHOUT THEIR PERMISSION



27.5.27 Floor / Northgate House | Upper Borough Walk | Bath | BA1 1RS  
 TELEPHONE: 0117 937 4077

PROJECT TITLE  
**Carrow Works, Norwich**  
 #

DRAWING TITLE  
**Fire tender anti-clockwise**

CLIENT / ARCHITECT

STATUS  
**PRELIMINARY**

SCALE 1:750	AT A1	DRAWN RG
CHECKED RAF	APPROVED RAF	

DRG SIZE / DATE A1 July 2022	DRAWING NUMBER SK504	REV -
---------------------------------	-------------------------	----------