




NOTES

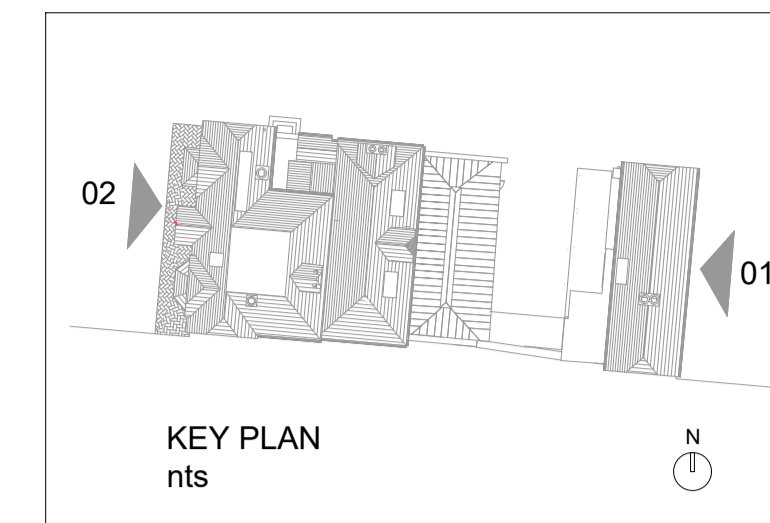

1 East Elevation
1252 1:50

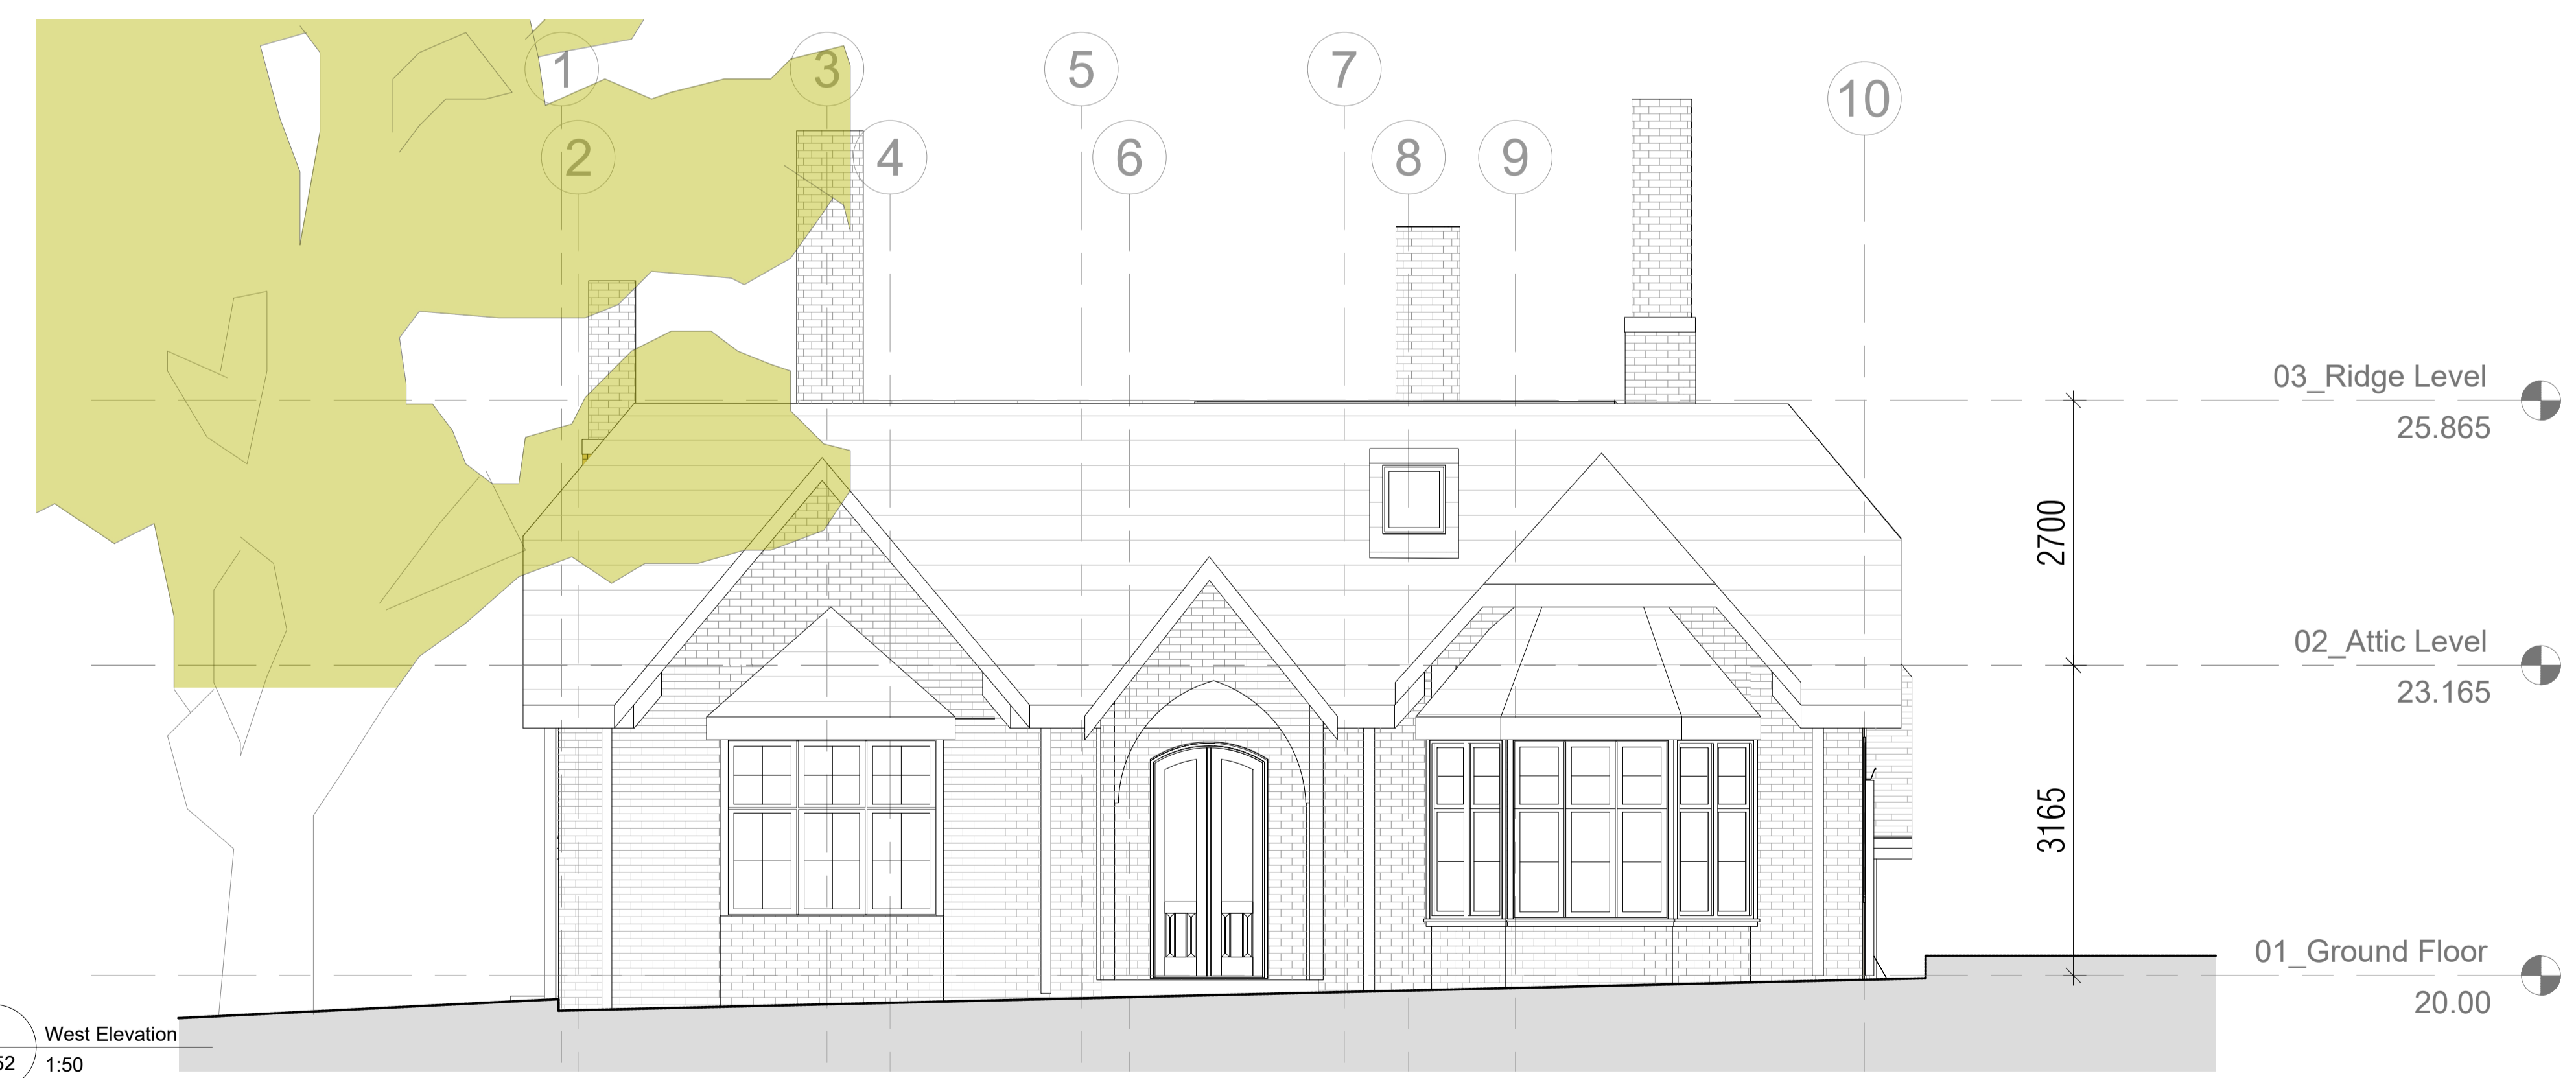

2 West Elevation
1252 1:50

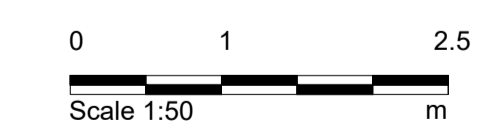

Notes

- Any dwg format drawing is to be read in conjunction with and at the scale of the accompanying pdf.
- Where colours other than black or grey are used, the drawing must be plotted in colour.
- For status 'C' (Construction) drawings all dimensions are to be checked on site by the contractor, scaling is for Local Authority purposes only.
- Unless otherwise indicated, all dimensions are in millimeters.
- All information on this drawing is to be read in conjunction with the relevant Donald Insall Associates specification and trade contractors' drawings and information by specialists.
- In the event of any discrepancy, please contact us immediately.
- This drawing may contain survey information by others and is to be used solely for the purposes for which it was issued.
- These are uncontrolled documents issued for information purposes only. If you have any queries regarding the drawings, please contact DIA immediately.
- Please note DIA cannot be held responsible for any errors arising from changes made to an uncontrolled dwg file.

© 2019 DONALD INSALL ASSOCIATES LTD

Rev	Date	Dwn	Auth	Revision

Rev	Date	Dwn	Auth	Revision
2	29-06-22	NXA	-	Planning issue.
1	22-06-22	NXA	-	West and East Elevs combined to single sheet.
0	17-06-22	NXA	-	Initial Issue

Donald Insall Associates
Chartered Architects and Historic Building Consultants

Milton Hall, Ely Road, Milton
Cambridge CB24 6WZ
(+44) 01223 303 111
cambridge@insall-architects.co.uk

Carrow Works, Norwich

Project	CWN.01	No	DR-1252
Scale (A1)	1:50	Status	3P
		Revision	2

Lodge, Cottage & Cart Shed
Existing Elevations: East & West