

# Application to Vary a Premises Licence Under the Licensing Act 2003

- [Before completing this form please read the guidance notes \(opens in a new tab\)](#)
- When it is complete you can submit the form directly to us – use the submit form button.
- You may wish to print and keep a copy of the completed form for your records.
- For help and information about filling in this type of electronic form, use the help button.

What district/local area are you applying to?

I/We  **Norwich City Council**

being the premises licence holder, apply to vary a premises licence under section 34 of the Licensing Act 2003 for the premises described in part 1 below.

Premises licence number

**16/00293/PREM**

## Part 1 – Premises Details

Postal address of premises or, if none, ordinance survey map reference or description

**The Halls  
St Andrews & Blackfriars Hall  
St Andrews Hall Plain  
Norwich**

Postcode

**NR3 1AU**

Telephone number at premises (if any)

Non-domestic rateable value at premises

Trading name of the business

**Norwich City Council**

## Part 2 – Applicant Details

I am applying as:

Individual

Organisation

Title

First name(s)

Surname

Business Name

**Norwich City Council**

Contact phone number in working hours (if any)

Email address

Confirm email address

Current postal address if different from premises address

**City Hall  
St Peters Street  
Norwich**

Postcode

**NR2 1NH**

Would you like to provide details of a second applicant?

Yes

No

Title

First name(s)

Surname

Contact phone number in working hours (if any)

Email address

Confirm email address

Current postal address if different from premises address

Postcode

## Variation

Do you want the proposed variation to have effect as soon as possible?

Yes

 X

No

If not, when do you want the variation to take effect from?

If your proposed variation would mean that 5,000 or more people are expected to attend the premises at any one time, please state the number expected to attend

**Please describe briefly the nature of the proposed variation** ([Please read guidance note 1 \(opens in a new tab\)](#))

The Halls is a civic building and Scheduled Ancient Monument, in the center of Norwich with two large halls used for musical and cultural performances, and social, and business events. The premises' main bar sits between these two halls.

The Halls is licenced for the following indoor activities: film, late night refreshments, performance of dance, provision of dance facilities, sale by retail of alcohol, indoor sporting events, live music, plays, provision of music facilities, and recorded music

From 2023 to 2025, The Halls underwent investment and refurbishment to upgrade the audio / visual equipment and lighting, improve the physical flow and accessibility of the building, enhance the café and bar, and carry out essential repairs.

That recent work to The Halls, included café and bar changes to renovate the Cloisters kitchen to enable preparation of food and the inclusion of an additional, 2.7m long (3.2m including hatch) and 0.3m deep serving counter. This counter is currently within an area marked as 'unlicenced' on a plan attached as Annex 4, to The Halls' current premises licence.

This variation seeks to:

- Amend the licenced area of The Halls, to include the new serving location, to allow it to be used to serve alcohol
- Provide an up to date floor plan of the venue, following the refurbishment work

No amendments to opening times of the venue or times when alcohol can be served are being sought.

## Operating Schedule

Please complete those parts of the operating schedule below which would be subject to change if this application to vary is successful

Provision of regulated entertainment

- a) Plays
- b) Films
- c) Indoor sporting events
- d) Boxing or wrestling entertainment
- e) Live music
- f) Recorded music
- g) Performances of dance
- h) Anything of a similar description to that falling within e, f or g

Provision of late-night refreshment

Sale by retail of alcohol

Is the premises exclusively or primarily selling alcohol for consumption on the premises?

Is the sale by retail of alcohol **a new addition** to your premises licence?

No  Yes

# A

<b>Plays</b> Standard days and timings <a href="#">(please read guidance note 6 (opens in a new tab))</a>			<b>Will the performance of a play take place indoors or outdoors or both?</b> <a href="#">(please read guidance note 2 (opens in a new tab))</a>	
Day	Start time	Finish time	<b>Please give further details here</b> <a href="#">(please read guidance note 3 (opens in a new tab))</a>	
<b>Mon</b>	<input type="text"/>	<input type="text"/>		
	<input type="text"/>	<input type="text"/>		
<b>Tues</b>	<input type="text"/>	<input type="text"/>		
	<input type="text"/>	<input type="text"/>		
<b>Wed</b>	<input type="text"/>	<input type="text"/>	<b>State any seasonal variations for performing plays</b> <a href="#">(please read guidance note 4 (opens in a new tab))</a>	
	<input type="text"/>	<input type="text"/>		
<b>Thur</b>	<input type="text"/>	<input type="text"/>		
	<input type="text"/>	<input type="text"/>		
<b>Fri</b>	<input type="text"/>	<input type="text"/>	<b>Non standard timings. Where you intend to use the premises for the performance of a play at different times than those listed, please list</b> <a href="#">(please read guidance note 5 (opens in a new tab))</a>	
	<input type="text"/>	<input type="text"/>		
<b>Sat</b>	<input type="text"/>	<input type="text"/>		
	<input type="text"/>	<input type="text"/>		
<b>Sun</b>	<input type="text"/>	<input type="text"/>		
	<input type="text"/>	<input type="text"/>		

**B**

<b>Films</b> Standard days and timings (please read guidance note 6 (opens in a new tab))			<b>Will the exhibition of films take place indoors or outdoors or both?</b> (please read guidance note 2 (opens in a new tab))		Indoors <input type="checkbox"/>
Day	Start time	Finish time	Please give further details here (please read guidance note 3 (opens in a new tab))		
<b>Mon</b>	<input type="text"/>	<input type="text"/>			
	<input type="text"/>	<input type="text"/>			
<b>Tues</b>	<input type="text"/>	<input type="text"/>			
	<input type="text"/>	<input type="text"/>			
<b>Wed</b>	<input type="text"/>	<input type="text"/>	State any seasonal variations for the exhibition of film (please read guidance note 4 (opens in a new tab))		
	<input type="text"/>	<input type="text"/>			
<b>Thur</b>	<input type="text"/>	<input type="text"/>			
	<input type="text"/>	<input type="text"/>			
<b>Fri</b>	<input type="text"/>	<input type="text"/>	Non standard timings. Where you intend to use the premises for the exhibition of films at different times than those listed, please list (please read guidance note 5 (opens in a new tab))		
	<input type="text"/>	<input type="text"/>			
<b>Sat</b>	<input type="text"/>	<input type="text"/>			
	<input type="text"/>	<input type="text"/>			
<b>Sun</b>	<input type="text"/>	<input type="text"/>			
	<input type="text"/>	<input type="text"/>			

**C**

<b>Indoor Sporting Events</b> Standard days and timings (please read guidance note 6 (opens in a new tab))			
Day	Start time	Finish time	<b>Please give further details here</b> (please read guidance note 3 (opens in a new tab))
<b>Mon</b>	<input type="text"/>	<input type="text"/>	
<b>Tues</b>	<input type="text"/>	<input type="text"/>	
<b>Wed</b>	<input type="text"/>	<input type="text"/>	<b>State any seasonal variations for indoor sporting events</b> (please read guidance note 4 (opens in a new tab))
<b>Thur</b>	<input type="text"/>	<input type="text"/>	
<b>Fri</b>	<input type="text"/>	<input type="text"/>	<b>Non standard timings. Where you intend to use the premises for indoor sporting events at different times than those listed, please list</b> (please read guidance note 5 (opens in a new tab))
<b>Sat</b>	<input type="text"/>	<input type="text"/>	
<b>Sun</b>	<input type="text"/>	<input type="text"/>	

# D

<b>Boxing or wrestling entertainment</b> Standard days and timings <a href="#">(please read guidance note 6 (opens in a new tab))</a>			<b>Will the boxing or wrestling entertainment take place indoors or outdoors or both?</b> <a href="#">(please read guidance note 2 (opens in a new tab))</a>	
Day	Start time	Finish time	<b>Please give further details here</b> <a href="#">(please read guidance note 3 (opens in a new tab))</a>	
<b>Mon</b>	<input type="text"/>	<input type="text"/>		
	<input type="text"/>	<input type="text"/>		
<b>Tues</b>	<input type="text"/>	<input type="text"/>		
	<input type="text"/>	<input type="text"/>		
<b>Wed</b>	<input type="text"/>	<input type="text"/>	<b>State any seasonal variations for boxing or wrestling entertainment</b> <a href="#">(please read guidance note 4 (opens in a new tab))</a>	
	<input type="text"/>	<input type="text"/>		
<b>Thur</b>	<input type="text"/>	<input type="text"/>	<b>Non standard timings. Where you intend to use the premises for boxing or wrestling entertainment at different times than those listed, please list</b> <a href="#">(please read guidance note 5 (opens in a new tab))</a>	
	<input type="text"/>	<input type="text"/>		
<b>Sat</b>	<input type="text"/>	<input type="text"/>		
	<input type="text"/>	<input type="text"/>		
<b>Sun</b>	<input type="text"/>	<input type="text"/>		
	<input type="text"/>	<input type="text"/>		

# E

<p><b>Live music</b>            Standard days and timings  <a href="#">(please read guidance note 6 (opens in a new tab))</a></p>			<p><b>Will the performance of live music take place indoors or outdoors or both?</b>  <a href="#">(please read guidance note 2 (opens in a new tab))</a></p>		Indoors	<input type="checkbox"/>
Day	Start time	Finish time			Outdoors	<input type="checkbox"/>
Mon	<input type="text"/>	<input type="text"/>			Both	<input type="checkbox"/>
Tues	<input type="text"/>	<input type="text"/>	<p><b>Please give further details here</b> <a href="#">(please read guidance note 3 (opens in a new tab))</a></p>			
Wed	<input type="text"/>	<input type="text"/>				
Thur	<input type="text"/>	<input type="text"/>	<p><b>State any seasonal variations for performance of live music</b>  <a href="#">(please read guidance note 4 (opens in a new tab))</a></p>			
Fri	<input type="text"/>	<input type="text"/>				
Sat	<input type="text"/>	<input type="text"/>	<p><b>Non standard timings. Where you intend to use the premises for the performance of live music at different times than those listed, please list</b> <a href="#">(please read guidance note 5 (opens in a new tab))</a></p>			
Sun	<input type="text"/>	<input type="text"/>				

# F

<b>Recorded music</b> Standard days and timings <a href="#">(please read guidance note 6 (opens in a new tab))</a>			<b>Will the playing of recorded music take place indoors or outdoors or both?</b> <a href="#">(please read guidance note 2 (opens in a new tab))</a>		Indoors	<input type="checkbox"/>
Day	Start time	Finish time			Outdoors	<input type="checkbox"/>
Mon	<input type="text"/>	<input type="text"/>			Both	<input type="checkbox"/>
Tues	<input type="text"/>	<input type="text"/>	<b>Please give further details here</b> <a href="#">(please read guidance note 3 (opens in a new tab))</a>			
Wed	<input type="text"/>	<input type="text"/>				
Thur	<input type="text"/>	<input type="text"/>	<b>State any seasonal variations for playing recorded music</b> <a href="#">(please read guidance note 4 (opens in a new tab))</a>			
Fri	<input type="text"/>	<input type="text"/>				
Sat	<input type="text"/>	<input type="text"/>	<b>Non standard timings. Where you intend to use the premises for the playing of recorded music at different times than those listed, please list</b> <a href="#">(please read guidance note 5 (opens in a new tab))</a>			
Sun	<input type="text"/>	<input type="text"/>				

# G

<b>Performance of dance</b> Standard days and timings <a href="#">(please read guidance note 6 (opens in a new tab))</a>			<b>Will the performance of dance take place indoors or outdoors or both?</b> <a href="#">(please read guidance note 2 (opens in a new tab))</a>	Indoors	<input type="checkbox"/>
Day	Start time	Finish time		Outdoors	<input type="checkbox"/>
				Both	<input type="checkbox"/>
			<b>Please give further details here</b> <a href="#">(please read guidance note 3 (opens in a new tab))</a>		
<b>Mon</b>	<input type="text"/>	<input type="text"/>			
<b>Tues</b>	<input type="text"/>	<input type="text"/>			
<b>Wed</b>	<input type="text"/>	<input type="text"/>			
<b>Thur</b>	<input type="text"/>	<input type="text"/>			
<b>Fri</b>	<input type="text"/>	<input type="text"/>	<b>Non standard timings. Where you intend to use the premises for the performance of dance at different times than those listed, please list</b> <a href="#">(please read guidance note 5 (opens in a new tab))</a>		
<b>Sat</b>	<input type="text"/>	<input type="text"/>			
<b>Sun</b>	<input type="text"/>	<input type="text"/>			

H

<p><b>Anything of a similar description to that falling within (e), (f) or (g)</b>  <b>Standard days and timings</b>  <a href="#">(please read guidance note 6 (opens in a new tab))</a></p>			<p><b>Please give a description of the type of entertainment you will be providing</b></p> <div style="border: 1px solid black; height: 100px; width: 100%;"></div>								
			<p><b>Will the entertainment take place indoors or outdoors or both?</b>  <a href="#">(please read guidance note 2 (opens in a new tab))</a></p> <table border="1" style="width: 100px; margin-left: auto; margin-right: auto;"> <tr> <td>Indoors</td> <td><input type="checkbox"/></td> </tr> <tr> <td>Outdoors</td> <td><input type="checkbox"/></td> </tr> <tr> <td>Both</td> <td><input type="checkbox"/></td> </tr> </table>			Indoors	<input type="checkbox"/>	Outdoors	<input type="checkbox"/>	Both	<input type="checkbox"/>
Indoors	<input type="checkbox"/>										
Outdoors	<input type="checkbox"/>										
Both	<input type="checkbox"/>										
Day	Start time	Finish time	<p><b>Please give further details here</b> <a href="#">(please read guidance note 3 (opens in a new tab))</a></p> <div style="border: 1px solid black; height: 100px; width: 100%;"></div>								
<b>Mon</b>	<input type="text"/>	<input type="text"/>									
	<input type="text"/>	<input type="text"/>									
<b>Tues</b>	<input type="text"/>	<input type="text"/>									
	<input type="text"/>	<input type="text"/>									
<b>Wed</b>	<input type="text"/>	<input type="text"/>									
	<input type="text"/>	<input type="text"/>									
<b>Thur</b>	<input type="text"/>	<input type="text"/>									
	<input type="text"/>	<input type="text"/>									
<b>Fri</b>	<input type="text"/>	<input type="text"/>									
	<input type="text"/>	<input type="text"/>									
<b>Sat</b>	<input type="text"/>	<input type="text"/>									
	<input type="text"/>	<input type="text"/>									
<b>Sun</b>	<input type="text"/>	<input type="text"/>									
	<input type="text"/>	<input type="text"/>									
<p><b>State any seasonal variations for entertainment of a similar description to that falling within (e), (f) and (g)</b> <a href="#">(please read guidance note 4 (opens in a new tab))</a></p> <div style="border: 1px solid black; height: 100px; width: 100%;"></div>											
<p><b>Non standard timings. Where you intend to use the premises for entertainment of a similar description to that falling within (e), (f) or (g) at different times than those listed, please list</b> <a href="#">(please read guidance note 5 (opens in a new tab))</a></p> <div style="border: 1px solid black; height: 100px; width: 100%;"></div>											

<p><b>Late night refreshment</b>            Standard days and timings  <a href="#">(please read guidance note 6 (opens in a new tab))</a></p>			<p><b>Will the provision of late night refreshment take place indoors or outdoors or both?</b>  <a href="#">(please read guidance note 2 (opens in a new tab))</a></p>		Indoors	<input type="checkbox"/>
					Outdoors	<input type="checkbox"/>
					Both	<input type="checkbox"/>
Day	Start time	Finish time	<b>Please give further details here</b> <a href="#">(please read guidance note 3 (opens in a new tab))</a>			
Mon	<input type="text"/>	<input type="text"/>				
	<input type="text"/>	<input type="text"/>				
Tues	<input type="text"/>	<input type="text"/>				
	<input type="text"/>	<input type="text"/>				
Wed	<input type="text"/>	<input type="text"/>	<b>State any seasonal variations for the provision of late night refreshment</b> <a href="#">(please read guidance note 4 (opens in a new tab))</a>			
	<input type="text"/>	<input type="text"/>				
Thur	<input type="text"/>	<input type="text"/>				
	<input type="text"/>	<input type="text"/>				
Fri	<input type="text"/>	<input type="text"/>	<b>Non standard timings. Where you intend to use the premises for the provision of late night refreshment at different times than those listed, please list</b> <a href="#">(please read guidance note 5 (opens in a new tab))</a>			
	<input type="text"/>	<input type="text"/>				
Sat	<input type="text"/>	<input type="text"/>				
	<input type="text"/>	<input type="text"/>				
Sun	<input type="text"/>	<input type="text"/>				
	<input type="text"/>	<input type="text"/>				

**J**

<b>Supply of alcohol</b> Standard days and timings <a href="#">(please read guidance note 6 (opens in a new tab))</a>			<b>Will the provision of alcohol be for consumption:</b> <a href="#">(please read guidance note 7 (opens in a new tab))</a>	On the premises	<input type="checkbox"/>
				Off the premises	<input type="checkbox"/>
				Both	<input checked="" type="checkbox"/>
Day	Start time	Finish time	<b>State any proposed seasonal variations for the provision of alcohol</b> <a href="#">(please read guidance note 4 (opens in a new tab))</a> N/A		
Mon	09:00	23:30			
Tues	09:00	23:30			
Wed	09:00	23:30			
Thur	09:00	23:30	<b>Non standard timings. Where you intend to use the premises for the provision of alcohol at different times than those listed, please list</b> <a href="#">(please read guidance note 5 (opens in a new tab))</a>		
			The CAMRA Beer Festival, Autumn half-term week (Oct / Nov each year) extended until 00:30.		
Fri	09:00	23:30			
Sat	09:00	23:30	The CAMRA Beer Festival, Spring half-term week (mid-February each year) extended until 00:30.		
Sun	09:00	23:30	These would be for a maximum of seven days per occasion.		

As the sale by retail of alcohol is a new addition to the premises licence, the nominated Designated Premises Supervisor must complete a "Designated premises supervisor consent form".

**Consent of individual to being specified as Designated Premises Supervisor**

I,

[Full name of designated premises supervisor]

of

[Home address of designated premises supervisor]

**Hereby confirm that I give my consent to be specified as the designated premises supervisor in relation to the application for:**

**Type of application**

by

[Name of premises licence holder/s]

**Relating to a premises licence**

[Number of existing licence]

**For**

Name of premises

Address of premises

**And any premises licence to be granted or varied in respect of this application made by**

Name of premises licence holder/s

**Concerning the supply of alcohol at**

Name of premises

Address of the premises

**Consent of individual to being specified as Designated Premises Supervisor (cont.)**

**I confirm that I am entitled to work in the United Kingdom and am applying for, intend to apply for or currently hold a personal licence, details of which I have set out on this form.**

**Personal licence number**

[insert personal licence number, if any]

**Personal licence issuing authority (if any)**

Name of authority

Address of authority

Postcode

Telephone number of authority

**Confirmation**

Name

Date

## K

Please highlight any adult entertainment or services, activities, other entertainment or matters ancillary to use of the premises that may give rise to concern in respect of children ([please see guidance note 8 \(opens in a new tab\)](#))

To protect children from harm, any events of a sexual nature will be restricted to an audience age of 18 or over, and identification will be required from any that appear to be under 18. Under 18s will be refused entry to those events.

No alcohol will be served to those underage, or who appear to be underage with no identification.

<b>Hours premises are Open to the Public</b>			<b>State any seasonal variations (<a href="#">please read guidance note 4 (opens in a new tab)</a>)</b>
Standard days and timings ( <a href="#">please read guidance note 6 (opens in a new tab)</a> )			N/A
<b>Day</b>	<b>Start time</b>	<b>Finish time</b>	
Mon	09:00	00:00	
Tue	09:00	00:00	
Wed	09:00	00:00	
Thu	09:00	00:00	
Fri	09:00	00:00	
Sat	09:00	00:00	
Sun	09:00	00:00	

Please identify those conditions currently imposed on the licence which you believe could be removed, as a consequence of the proposed variation you are seeking

Recent work to The Halls to renovate the Cloisters kitchen to enable preparation of food included an additional, 2.7m long (3.2m including hatch) and 0.3m deep serving counter. This counter is currently within an area marked as 'unlicenced' on a plan attached as Annex 4, to The Halls' current premises licence.

This variation seeks to make small amendment to the licenced area of The Halls, to include this new serving location and enable it to be used to service alcohol.

#### Information on Relevant Documents

I will provide / upload the premises licence

I will provide / upload the relevant part of the premises licence

If you are not providing / uploading the premises licence, or the relevant part of it, please give reasons why not

**Types of files accepted as attachments:** gif, jpg, jpeg, tif, tiff, bmp, png and pdf.

Please ensure that documents you attach are complete, accurate and easy to read otherwise your application will not be validated.

Please upload your premises licence, or the relevant part of it

[The Halls - June 2023 \(inc plan\).pdf](#)

# M

Describe any additional steps you intend to take to promote the four licensing objectives as a result of the proposed variation

**a). General – all four licensing objectives (b,c,d,e)** ([please read guidance note 9 \(opens in a new tab\)](#))

No changes - as per current licence

**b). The prevention of crime and disorder**

No changes - as per current licence

**c). Public safety**

No changes - as per current licence

**d). The prevention of public nuisance**

No changes - as per current licence

**e). The protection of children from harm**

No changes - as per current licence

I will pay the fee for this application upon submission of this online form	X
I will provide a plan of the premises ( <a href="#">see section 2.9 of this guidance (opens in a new tab)</a> ), if applicable	X
Please upload your plan of the premises	<p>The Halls - Proposed Licence Areas ....</p> <p>The Halls - Revised Floor Plan - Dec...</p>
I have sent copies of this application and the plan to responsible authorities and others where applicable	
I will provide the designated premises supervisor consent form signed by the nominated Designated Premises Supervisor (if applicable). This can be provided by post or a scanned copy via email sent to the licensing department, or where available, as a file attached to this submission	
If suitable, you can upload the completed designated supervisor consent form	
I understand that once my application has been formally accepted, I must advertise my application. Please note you should not arrange the advertising of your application until you have specifically received confirmation from the licensing authority that your application has been formally accepted and is being processed.	X
I understand that if I do not comply with the above requirements my application will be rejected	X

## Custom Process Configuration

### XML Specific

Application type  
 Licence Case Type  
 Licence Status  
 XML Template  
 CAPS Reference

### Payments request

CallingAppID  
 CallingAppRef  
 PaymentSourceCode

### Response response

PaymentAuthorisationCode  
 IncomeManagementReceiptNumber  
 Originators Reference  
 CardScheme  
 CardType  
 PaymentAmount  
 ResponseCode  
 ResponseDescription  
 Number of payment lines

### Payment 1

Receipt Number  
 DueDate  
 PaymentType  
 Pay Description  
 XML Description  
 PaymentDue  
 Paid  
 Payment Date  
 Fund  
 Reference

### Form Calculations

Title Casing  
 Sentence Casing  
 UPRN for address lookup  
 Boolean to hide this page  
 Field for fee array  
 Licence Lookup  
 Licence Lookup  
 WRS custodian initials

### Other Custom Calculations

Description Of Premise  
 Submitted Site Location  
 Payment Details Stored  
 LiXtras Stored  
 Activities  
 Premise Open Times  
 Premise Open Times  
 Activities and Premises Time Calcs  
 Activities and Premises Time Calcs  
 Activities and Premises Time Calcs  
 UPRN + Address Details  
 Enable PrivPol  
 Customer email / ack  
 Enable in-form consent  
 ThirdParties  
 AltRef

I/ WE UNDERSTAND THAT IT IS AN OFFENCE, UNDER SECTION 158 OF THE LICENSING ACT 2003 TO MAKE A FALSE STATEMENT IN OR IN CONNECTION WITH THIS APPLICATION. THOSE WHO MAKE A FALSE STATEMENT MAY BE LIABLE ON SUMMARY CONVICTION TO A FINE OF ANY AMOUNT.

**Declaration** [\(please read guidance note 10 \(opens in a new tab\)\)](#)

**Confirmation of applicant or applicant's solicitor or other duly authorised agent** [\(see guidance note 11 \(opens in a new tab\)\)](#) If confirming on behalf of the applicant please state in what capacity

Confirmation

Name

Simon Partridge

Date

03/01/2026

Capacity

Applicant's Agent

**For joint applicants confirmation of 2<sup>nd</sup> applicant or 2<sup>nd</sup> applicant's solicitor or other authorised agent** [\(please read guidance note 12 \(opens in a new tab\)\)](#) If confirming on behalf of the applicant please state in what capacity

Confirmation

Name

Date

Capacity

**Contact name (where not previously given) and postal address for correspondence associated with this application** [\(please read guidance note 13 \(opens in a new tab\)\)](#)

Name


Address

Postcode

Telephone number (if any)


Email address.

Confirm email address

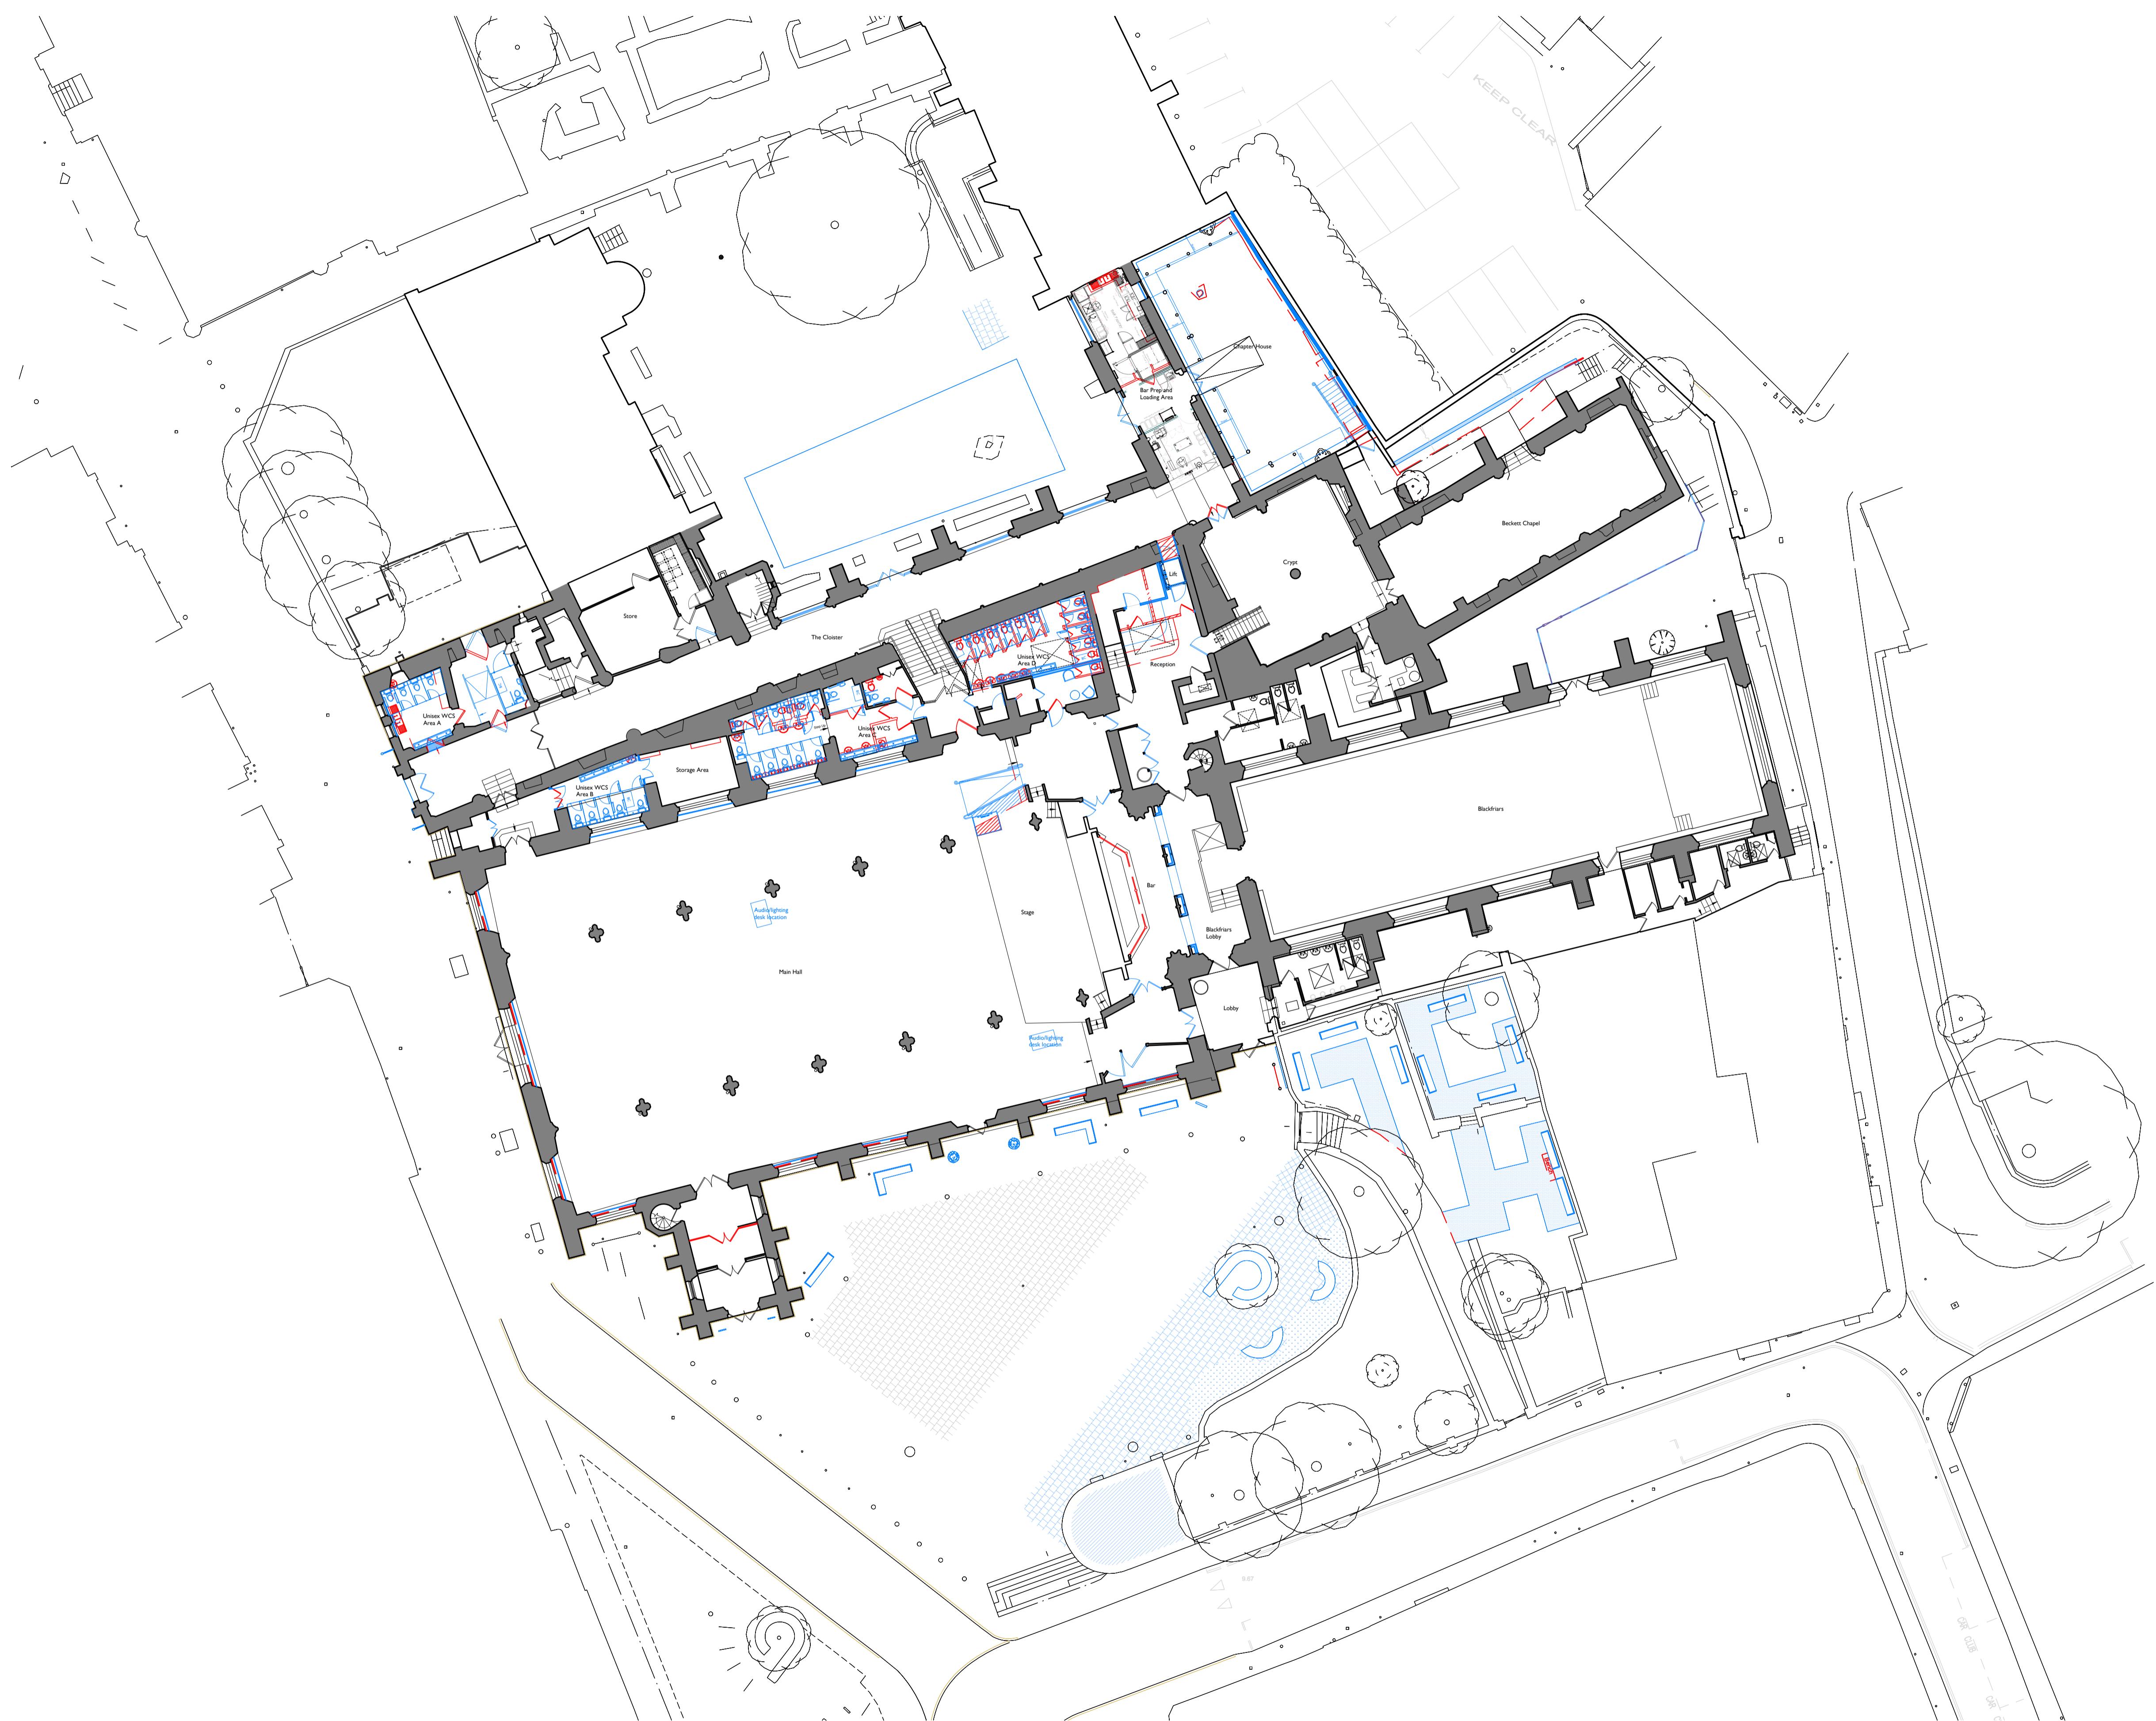


I  
2102 Proposed Ground Floor GA Plan  
1:200

0 2m 4m 6m 8m 10m 20m

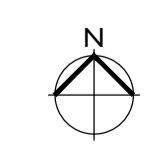

Notes:				06/04/2023 16:41:36																				
Drawings are based on survey data and may not accurately represent what is physically present.																								
Do not scale from this drawing. All dimensions are to be verified on site before proceeding with the work.																								
All dimensions are in millimeters unless noted otherwise.																								
Purcell shall be notified in writing of any discrepancies.																								
<b>Key Plan</b> not to scale																								
<span style="color: red;">■</span> Demolished <span style="color: blue;">■</span> Proposed																								
<table border="1"> <tr><td>P01</td><td>10/02/2023</td><td>CP</td><td>CP</td><td>P01</td></tr> <tr><td>P02</td><td>27/02/2023</td><td>DG</td><td>CP</td><td>P01</td></tr> <tr><td>P03</td><td>06/04/2023</td><td>DG</td><td>OC</td><td>P01</td></tr> <tr><td>REV</td><td>DATE</td><td>BY</td><td>CHK</td><td>DESCRIPTION</td></tr> </table>					P01	10/02/2023	CP	CP	P01	P02	27/02/2023	DG	CP	P01	P03	06/04/2023	DG	OC	P01	REV	DATE	BY	CHK	DESCRIPTION
P01	10/02/2023	CP	CP	P01																				
P02	27/02/2023	DG	CP	P01																				
P03	06/04/2023	DG	OC	P01																				
REV	DATE	BY	CHK	DESCRIPTION																				
<b>CLIENT</b> <b>Norwich City Council</b> <b>PROJECT</b> <b>Alterations to The Halls, Norwich</b> <b>JOB NUMBER</b> <b>241993</b>																								
<b>PURCELL</b>																								
<b>TITLE</b> <b>Proposed Ground Floor GA Plan</b>																								
<b>SIZE</b> <b>SCALE</b> <b>LAST REVISED</b> <b>DRAWN</b> <b>CHECKED</b> <b>A1L</b> <b>1:200</b> <b>06/04/2023</b> <b>DG</b> <b>OC</b>																								
<b>REV</b> <b>SUITABILITY/REASON FOR ISSUE</b> <b>P03</b> <b>S2 - For Information</b>																								
<b>DRAWING NAME</b> <b>241993-PUR-XX-XX-DR-A-2102</b>																								
<i>Seebold House, 2-4 Queen Street, Norwich, Norfolk, NR2 4SQ</i> <i>© PURCELL 2019. PURCELL ® IS THE TRADING NAME OF PURCELL ARCHITECTURE LTD.</i>																								

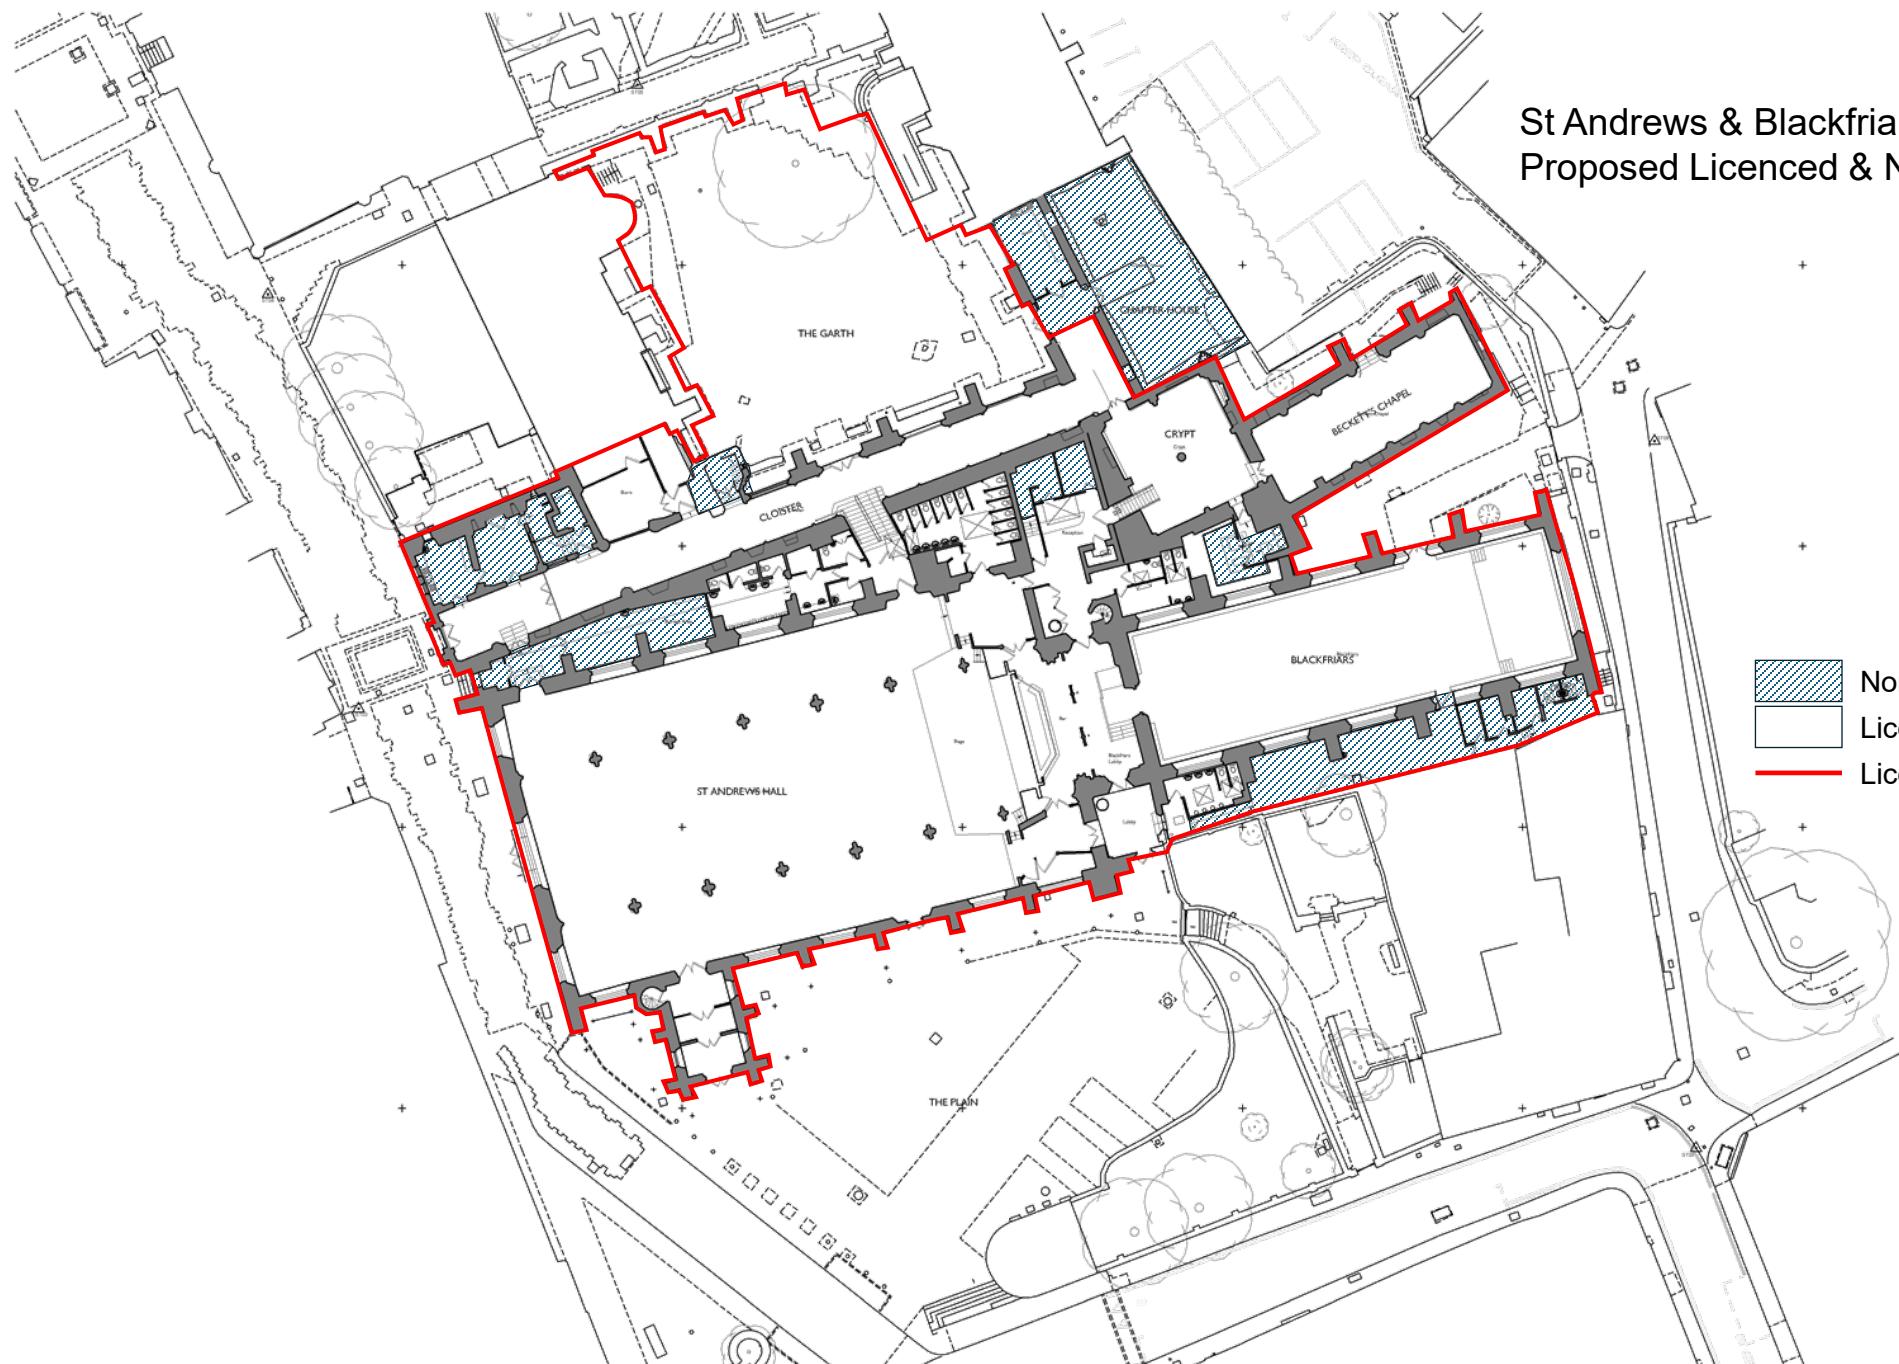

St Andrews & Blackfriars Halls – Premises Licence:  
Proposed Licensed & Non-Licensed Areas (Ground Floor)

- Non-licensed area
- Licensed area
- Licensed area red line